



WESKETCH ARCHITECTURE, INC.

1932 LONG HILL ROAD, MILLINGTON, NJ 07946
TEL : 908 . 647 . 8200 FAX : 908 . 626 . 9197

EMAIL : INFO@WESKETCH.COM

#	ISSUE	DATE
1	PLANNING BOARD	17 MAR 2020
2	ZONING BOARD	13 MAY 2020

REVISION	DATE
ZONING BOARD	8 JULY 2020
ZONING BOARD	7 AUG 2020
PLANNING BOARD	14 AUG 2020

PROJECT:

BAKE + BATCH

LOT 4, BLOCK 612
528 SPRINGFIELD AVE
BERKELEY HEIGHTS, NJ 07922

EXTERIOR ELEVATIONS

SEAL & SIGNATURE:

WILLIAM E. S. KAUFMAN
N.J. AI 13324

PROJECT NO.: 5409
DRAWING BY: biform
CHK BY: WILLIAM E. S. KAUFMAN
DWG NO.:


A-201.03




J-1 NORTH ELEVATION
SCALE: 1/4" = 1'-0"



J-11 EAST ELEVATION
SCALE: 1/4" = 1'-0"

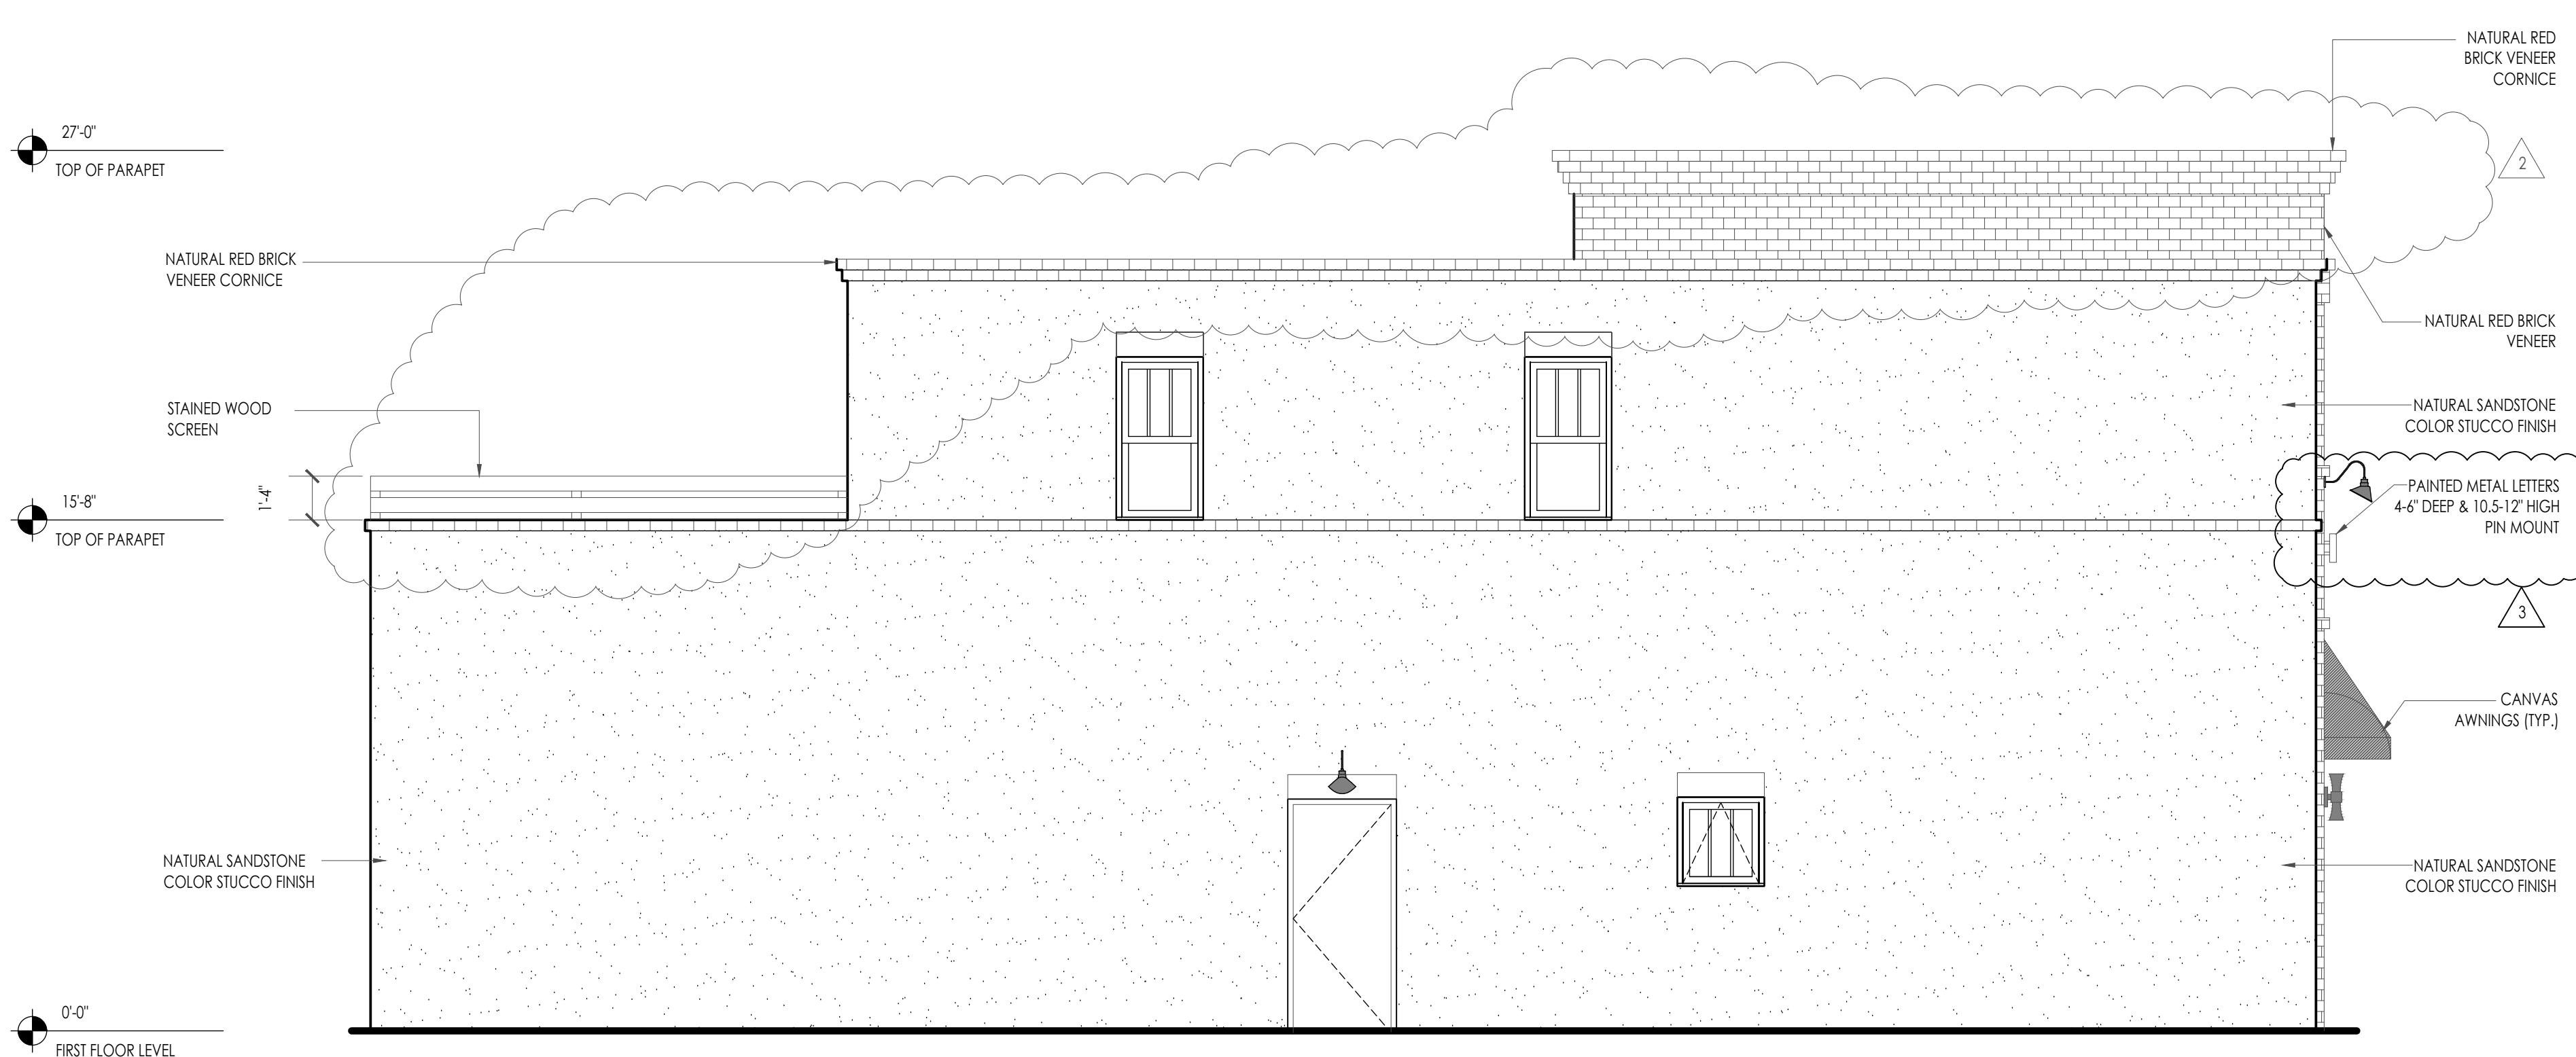

A-1 SOUTH ELEVATION
SCALE: 1/4" = 1'-0"

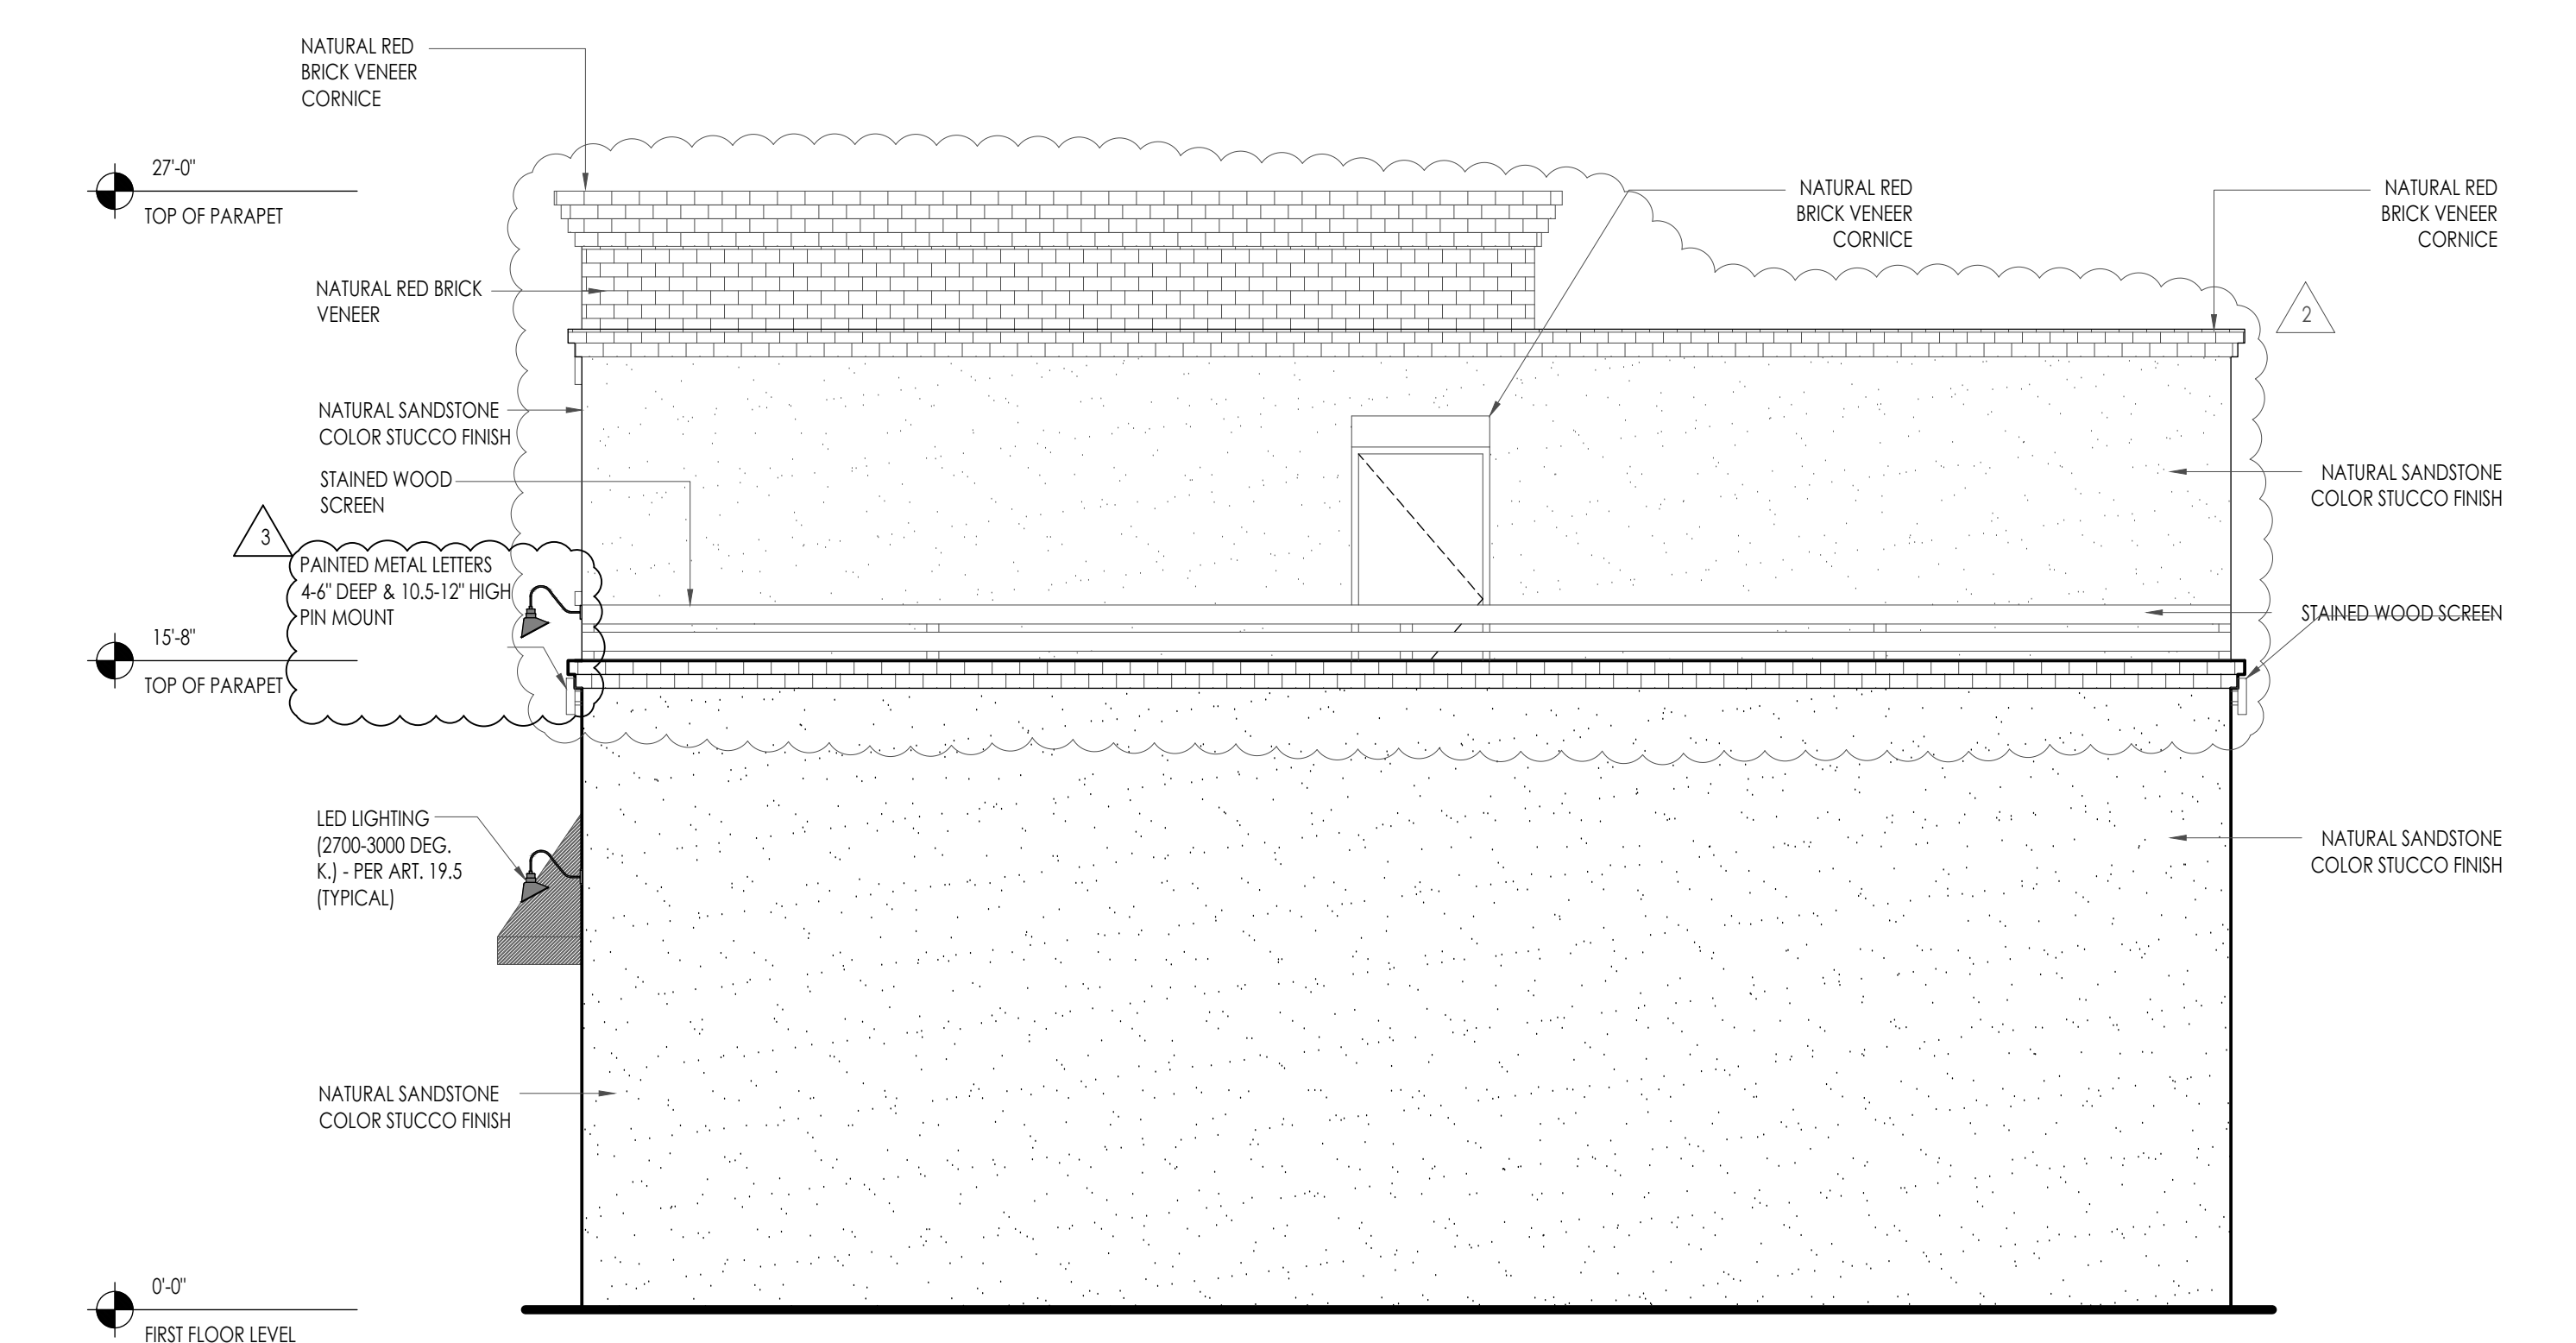

A-1 WEST ELEVATION
SCALE: 1/4" = 1'-0"