

NF

NICHOLAS J. FERRARA
ARCHITECT / PLANNER
 29 GREENWOOD DR
 MILLINGTON, N.J. 08542
 TEL / FAX: 908.647.1111

NICHOLAS J. FERRARA 08320
RECEIVED

OCT 28 2020

PLANNING / ZONING / ENGINEERING
 TWP. OF BERKELEY HGTS, NJ

PROJECT
 NEW RESIDENCE
 243 LINCOLN ST.
 BERKELEY HEIGHTS, N.J.

OWNER
 CARACO CONSTRUCTION
 144 GARFIELD ST.
 BERKELEY HEIGHTS, N.J.


DWG. TITLE
 ELEVATIONS

REAR ELEVATION
 SCALE: 1/4" = 1'-0"


SCALE SHOWN	PROJ. NO. 2020-9	DWG. A
-----------------------	----------------------------	------------------

FIRST FLOOR PLAN

SCALE: 1/8" = 1'-0"

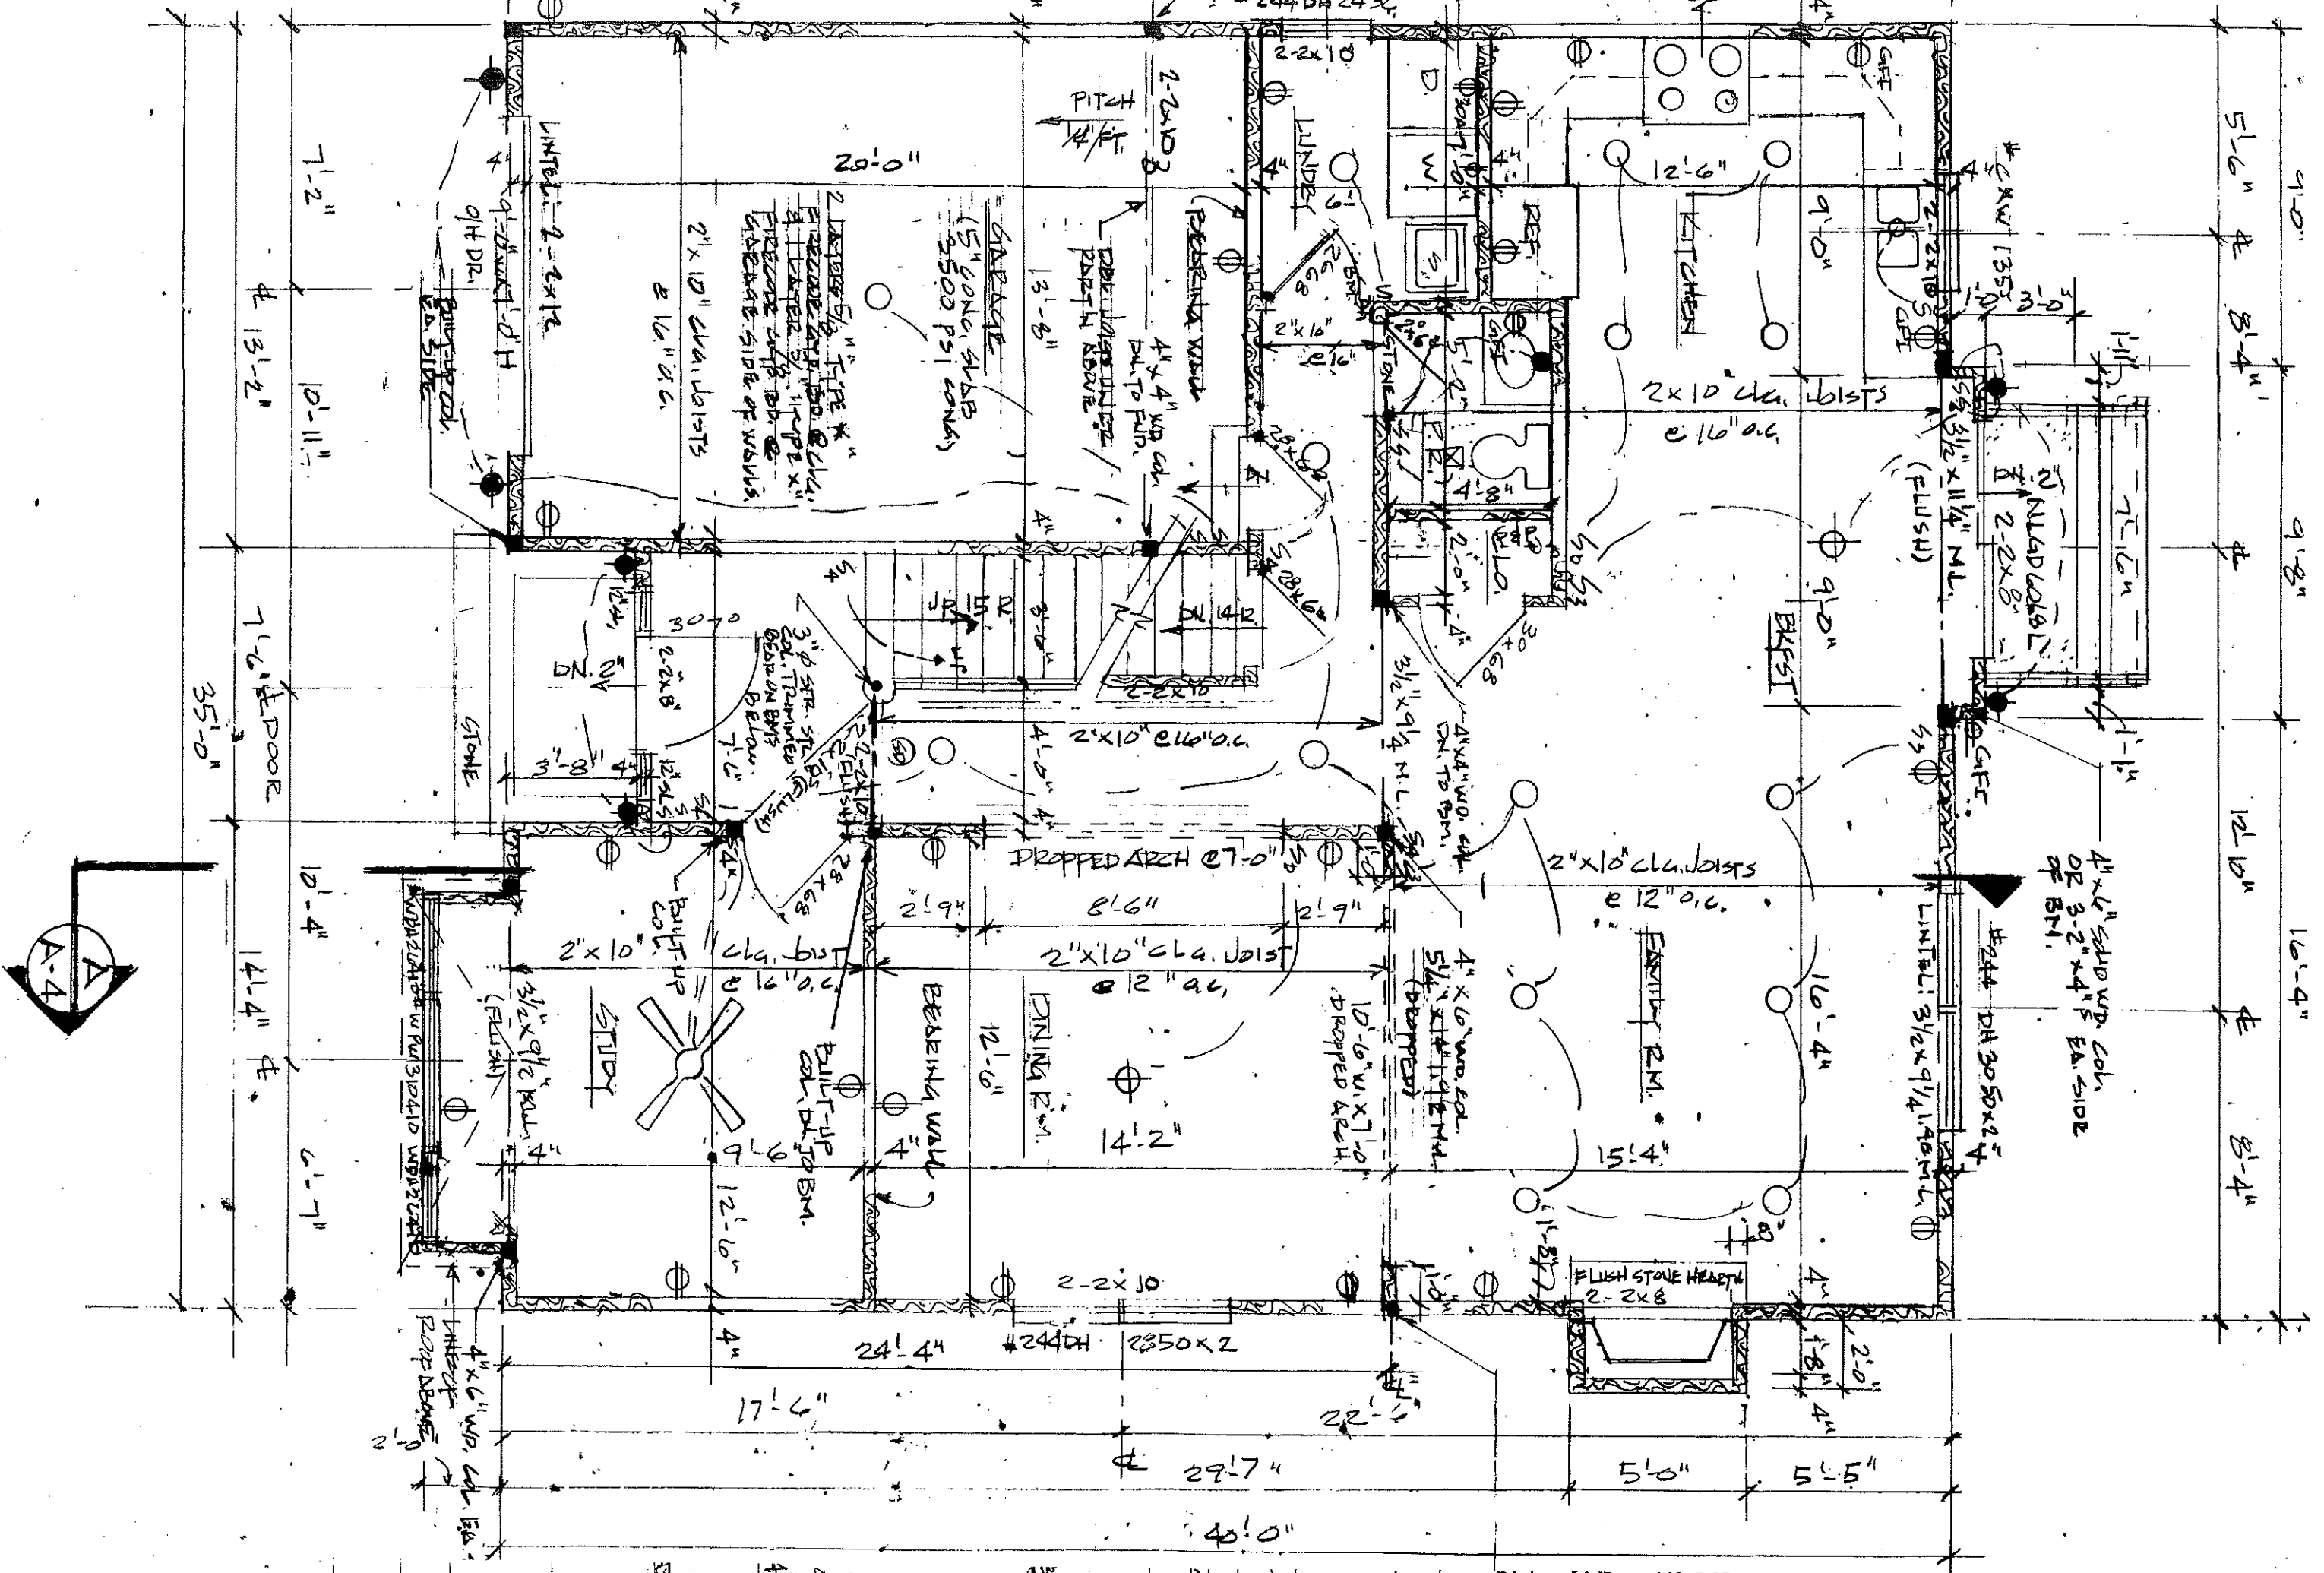

SECOND FLOOR PLAN
SCALE 1/4" = 1'-0"

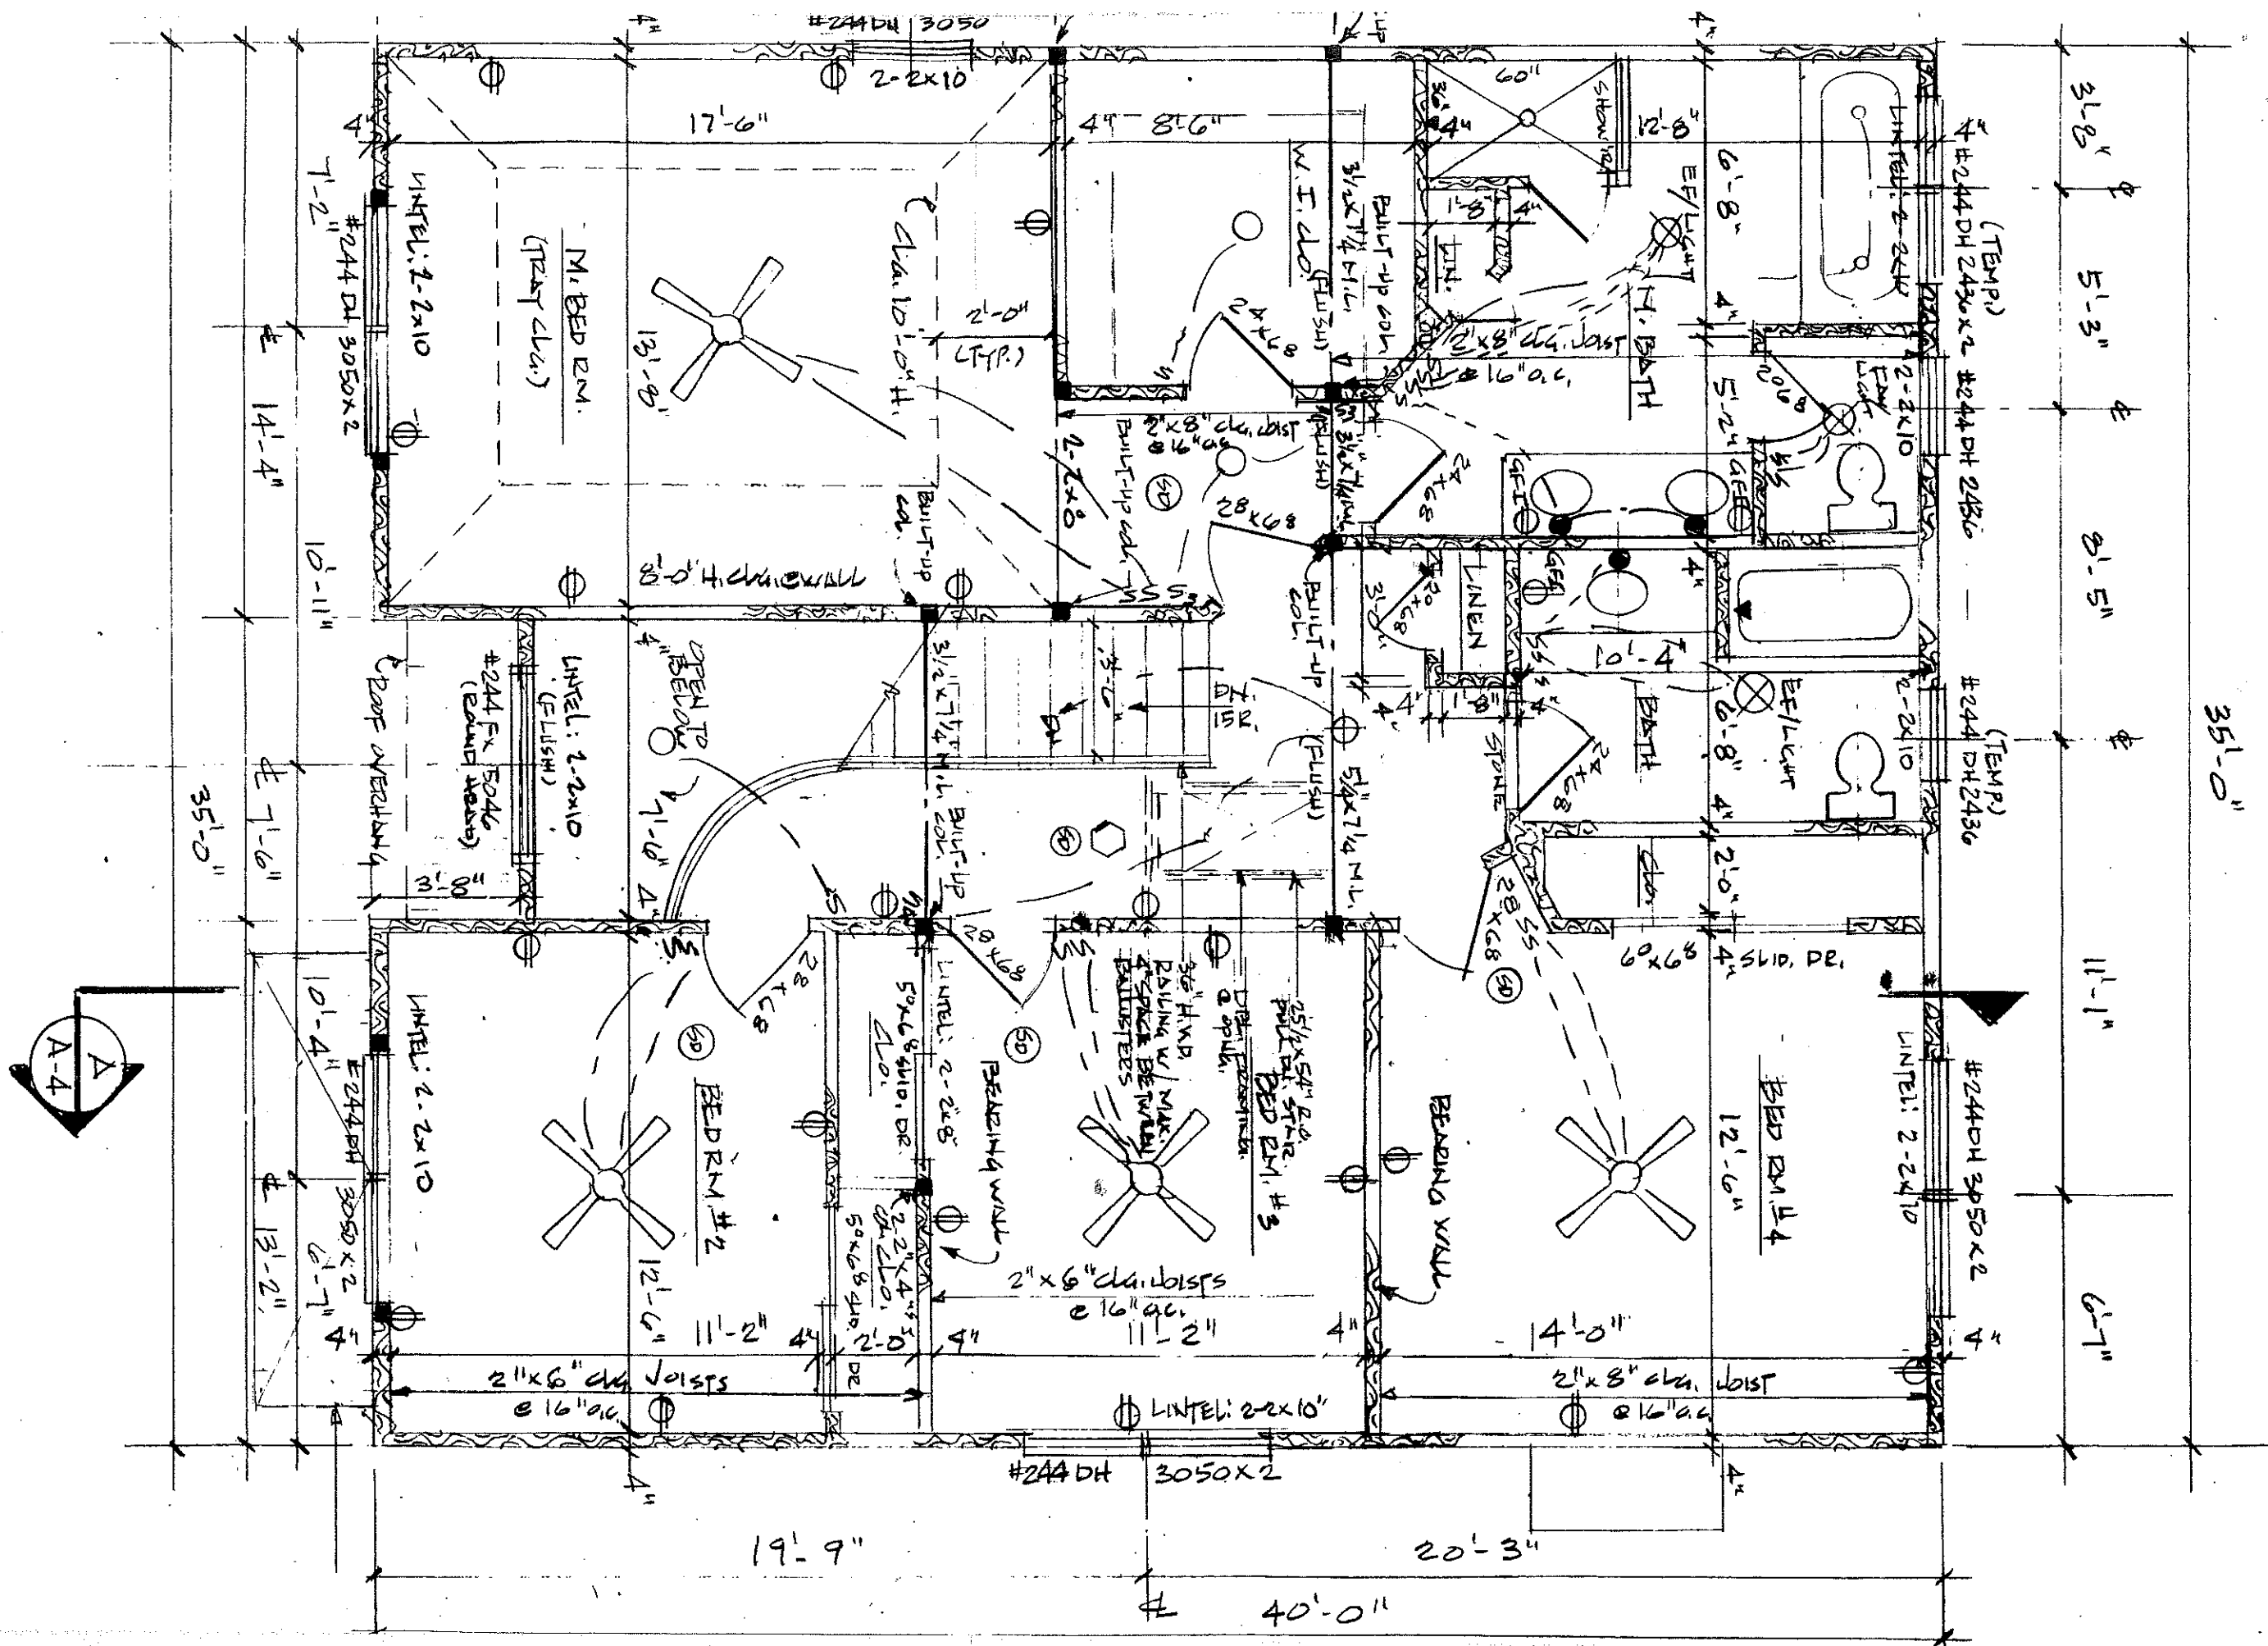

LIVEDOWN CONSTRUCTION