

TIINA VASKA


ARCHITECT
 15 HUNTER GLOUSE
 BENVILLE, NJ 07834
 TEL: 873-927-4755
 www.tiinaarchitect.com

LCR: 21AR117620

DECK REMODELERS
 2 WILSON DRIVE
 SUITE 100
 SPARTA, NJ 08711
 TEL: 973-728-6783

PROPOSED COVERED PORCH & PERGOLA OVER EXISTING DECK
 FOR
FHELLISON RESIDENCE
 20 ROSEGATE COURT, BERKELY HEIGHTS, NJ 07922

DATE: 8-10-2020
 DRAWN: A-1
 CITY: BERKELY HEIGHTS, NJ
 2020 OF 2

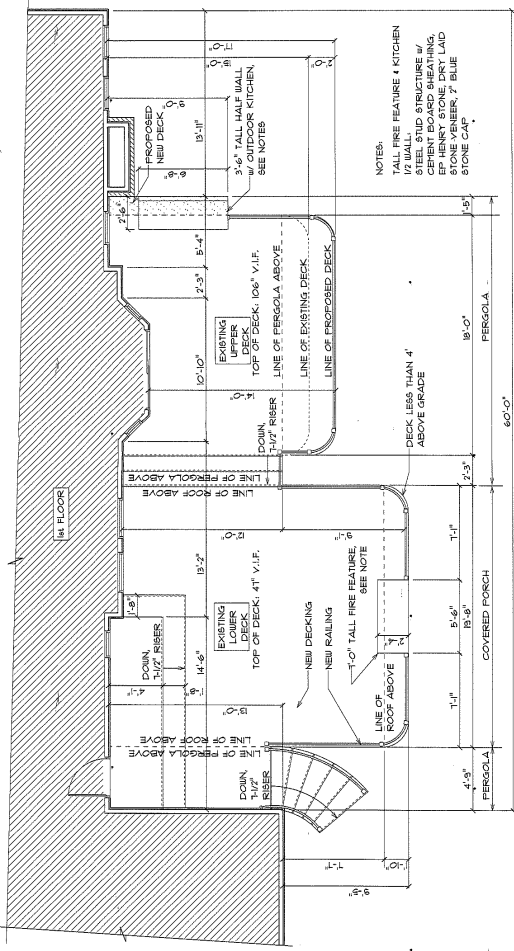

NOTES:
 TALL FIRE FEATURE + KITCHEN
 STEEL STUD STRUCTURE w/
 CEMENT BOARD SHEATHING,
 2\"/>

COVERED PORCH & PERGOLA PLAN
 SCALE: 1/4\"/>

TIINA VASKA
ARCHITECT


35 NORTH SHORE
MILLSBORO, NJ 08250
TEL: 873.927.4755
tina@tiinavaska.com

LOC: 21A01178200

DECK REMODELERS
2 WILSON DRIVE
SMARTA, NJ 07871
TEL: 973.728.2125


PROPOSED COVERED PORCH & PERGOLA OVER EXISTING DECK
FOR:
FELLISON RESIDENCE
20 ROSEGATE COURT, BERKLEY HEIGHTS, NJ 07922

DATE: 5-10-2020
DRAWN: [Signature]
CITY: [Signature]
JOB: 2003
A-2
OF 2

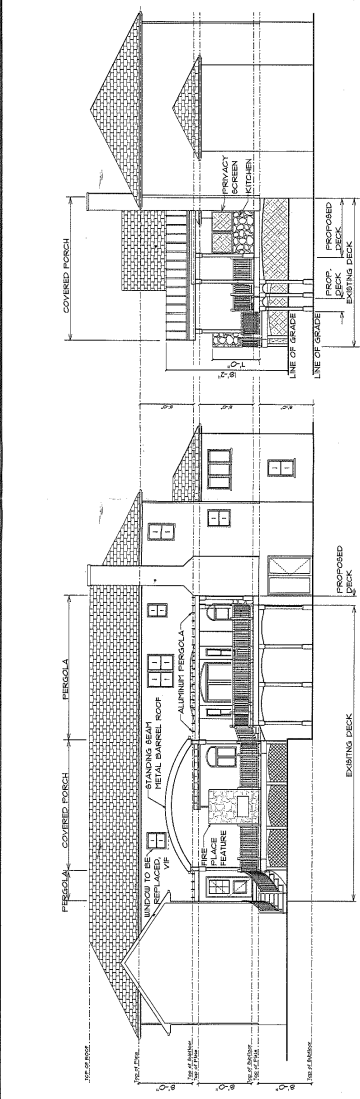

REAR ELEVATION
SCALE: 1/8" = 1'-0"

LEFT SIDE ELEVATION
SCALE: 1/8" = 1'-0"

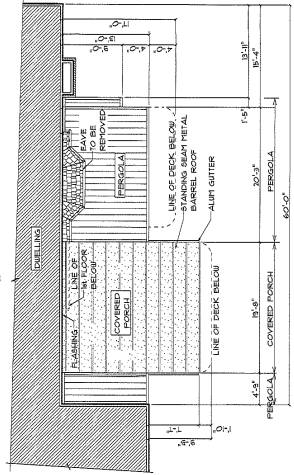

ROOF PLAN
SCALE: 1/8" = 1'-0"