


REAR ELEVATION

SCALE: 1/4" = 1'-0"

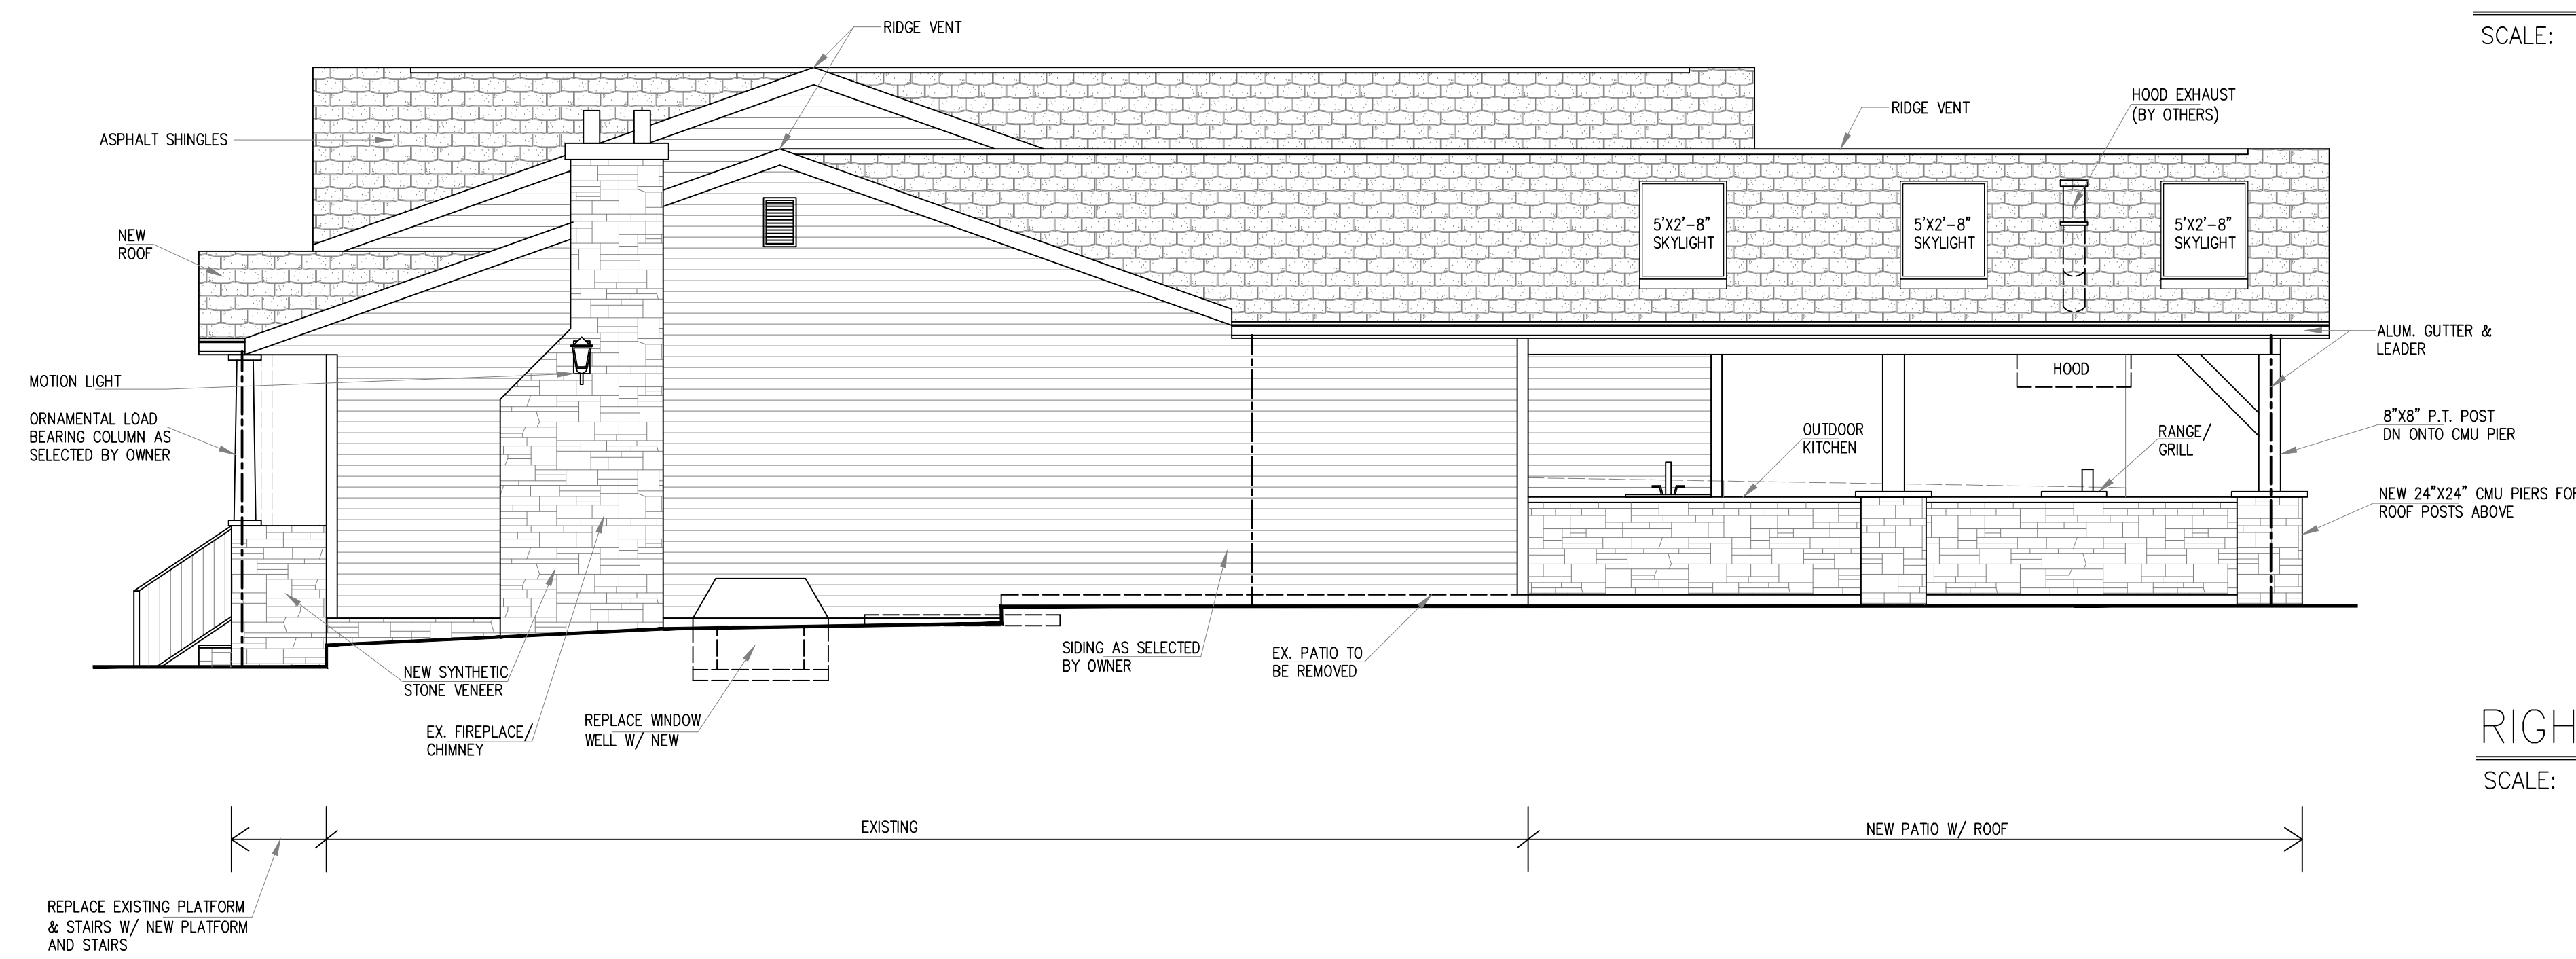

RIGHT SIDE ELEVATION

SCALE: 1/4" = 1'-0"

1	4.15.21	REVISIONS AS PER ZONING DEPARTMENT'S COMMENTS
<p>ANDREW PODBERZNIAK R.A. 11 High Point Drive Springfield N.J. 07081 Tel: 973-493-9476 Fax: 908-277-6007 N.J. Lic # 12241</p>		
Date 10.26.20	Project Title INTERIOR ALTERATIONS & NEW ADDITION	Job # 20-123
Scale AS NOTES	365 TIMBER DR., BERKELEY HEIGHTS, N.J.	Dwg. # A - 4
Drawn by J.D.	Drawing Title ELEVATIONS.	OF 4
Checked by A.P.	ZONING REVIEW	