


HAROLD J. KAWALEK, AIA
 NJ REG A106957
 NY REG 14834
 PA REG B7874

STEPHEN M. KAWALEK, RA, PP
 NJ REG 21A1016836
 NJ LIC 33LI00595800
 NY REG 031090-1
 PA REG RA405310
 CT REG ARI.0012196

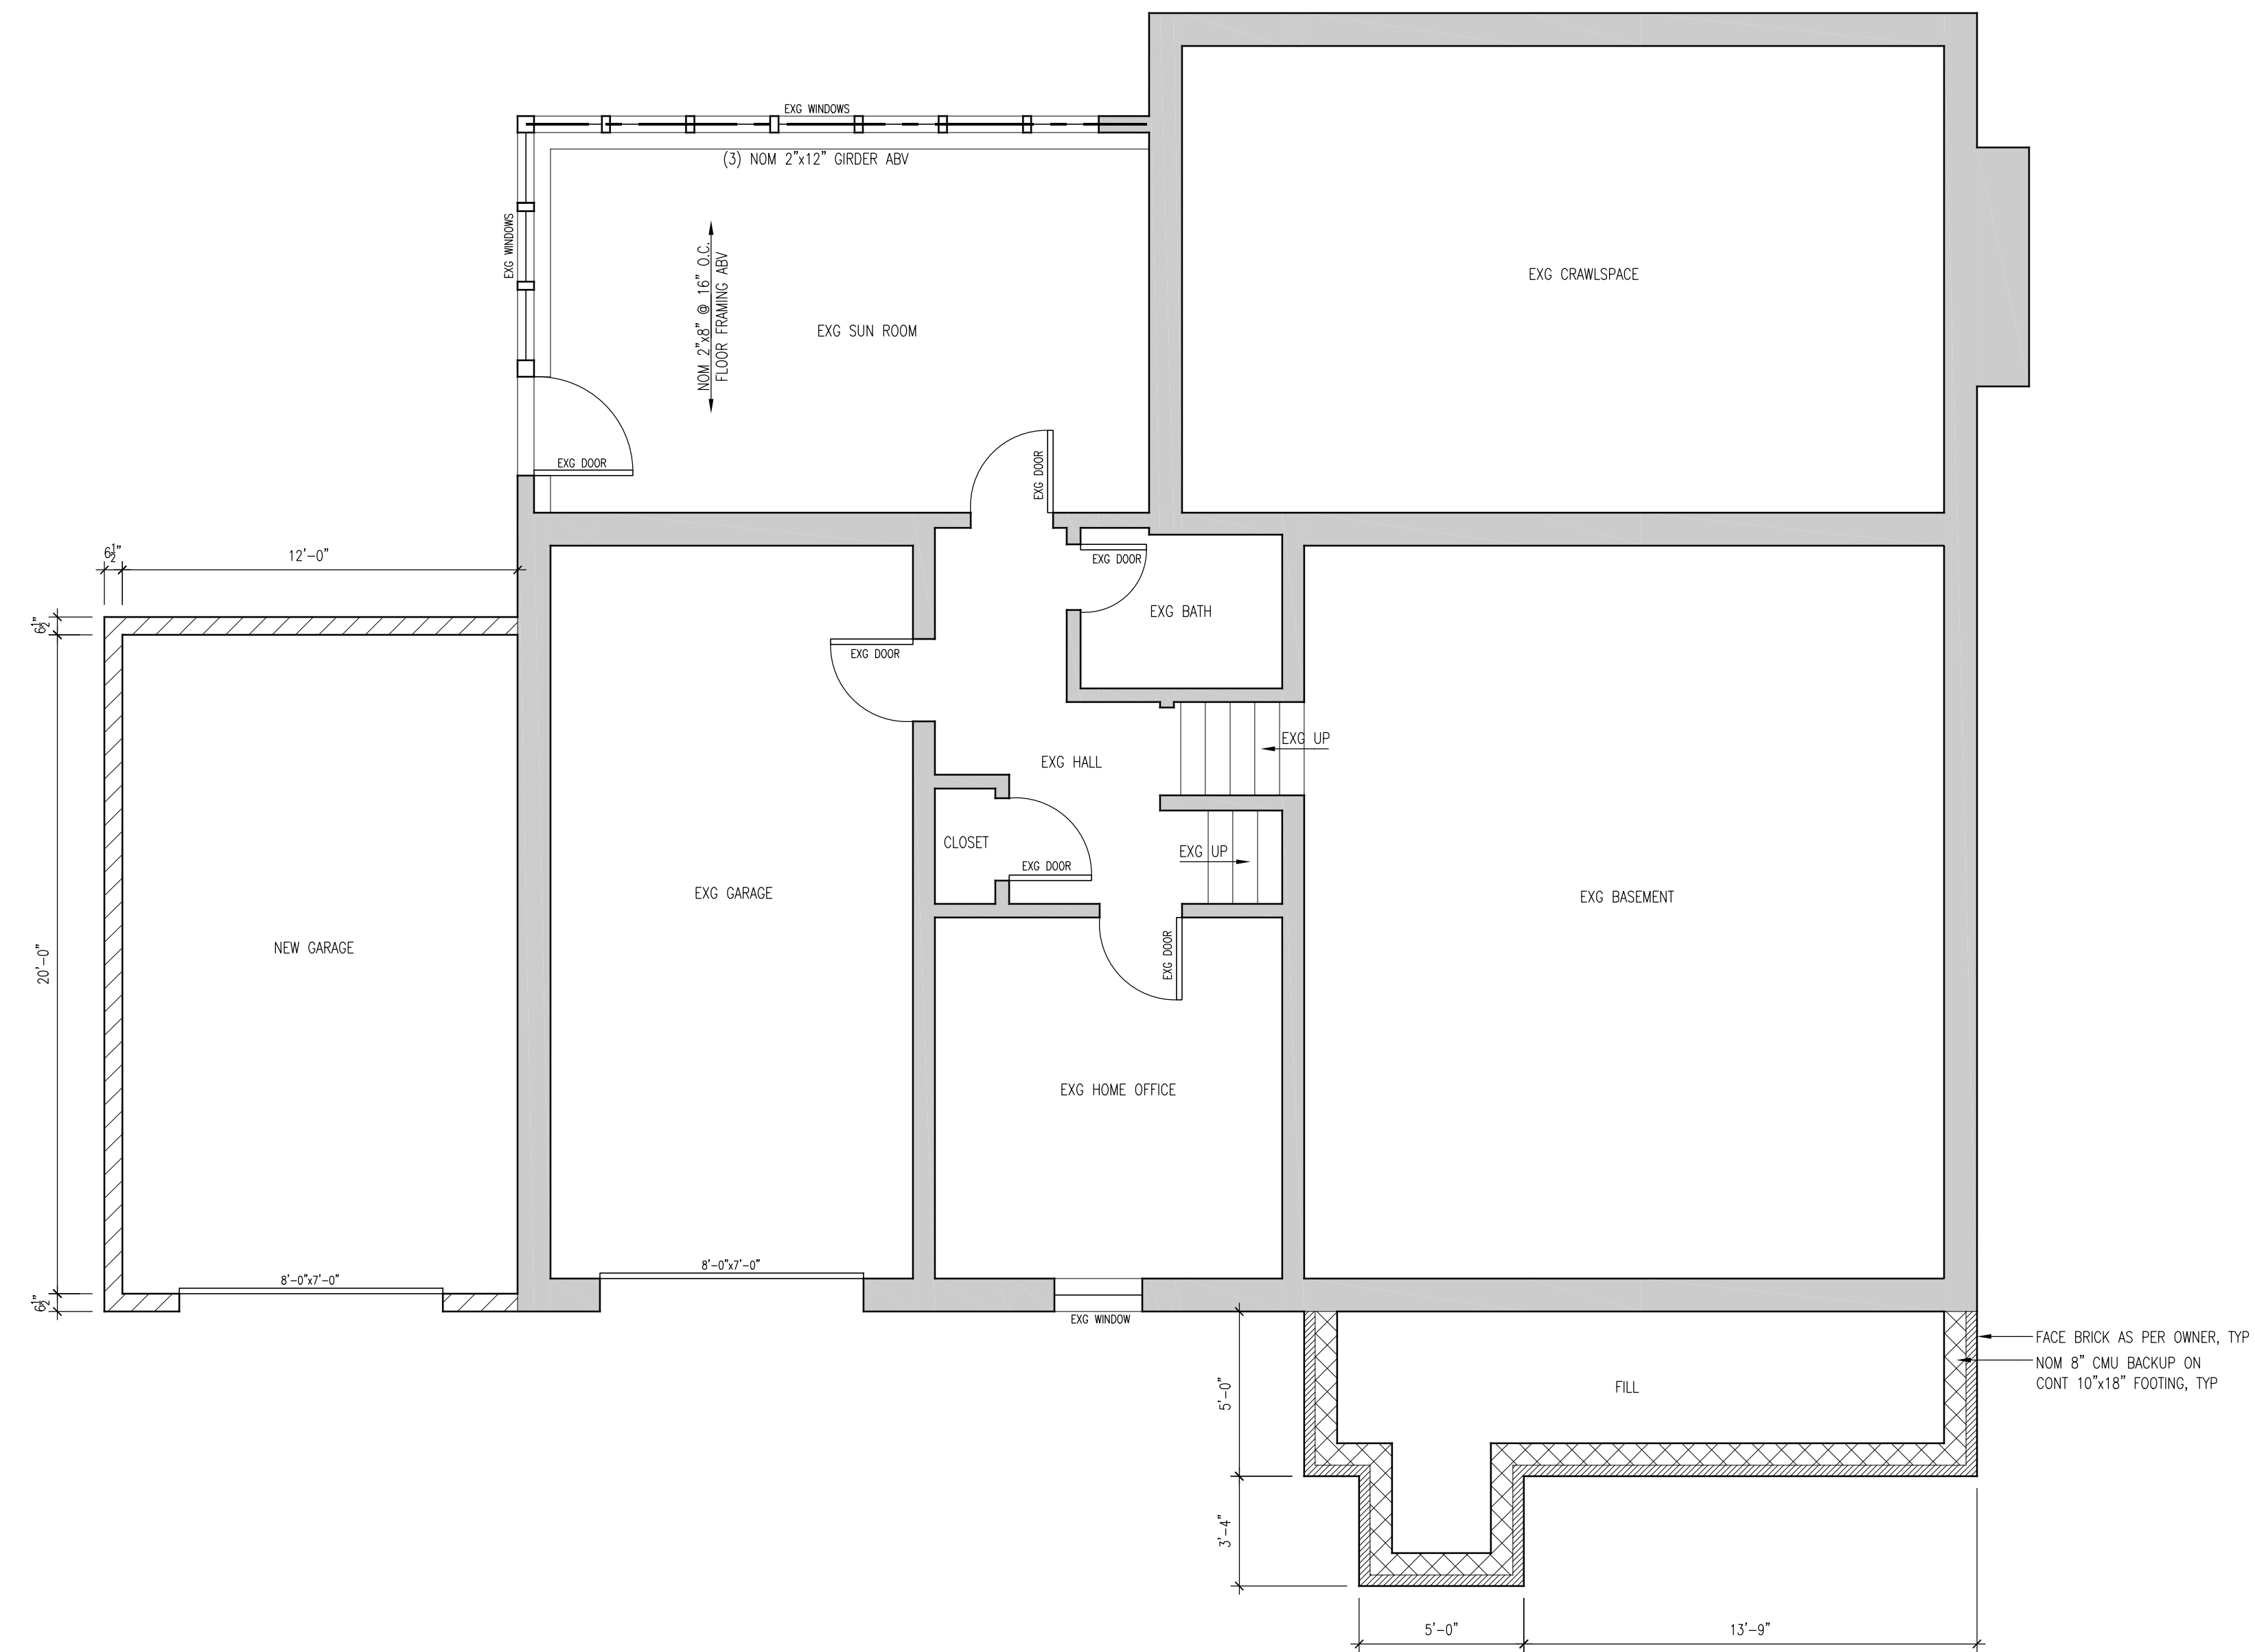

1 BASEMENT PLAN
 SCALE: 1/4" = 1'-0"

REVISIONS:

NUMBER	DATE	COMMENT

SEAL:

K+K

SIGNATURE: *Stew*

PROJECT NAME:
ALTERATION AND ADDITION

PROJECT ADDRESS:
 299 GARFIELD STREET
 BERKELEY HEIGHTS, NEW JERSEY 07922

OWNER:
 CARLA DASILVA


DRAWING TITLE:
BASEMENT PLAN

PROJECT NUMBER: 1994
 SCALE: AS NOTED
 DRAWN BY: SMK
 CHECKED BY: SMK
 ISSUE: FOR REVIEW
 DATE: 24 JANUARY 2020

SHEET NUMBER: **A.100**

HAROLD J. KAWALEK, AIA
 NJ REG A106937
 NY REG 14834
 PA REG B7874


STEPHEN M. KAWALEK, RA, PP
 NJ REG 21A1016836
 NJ LIC 33LI00595800
 NY REG 031090-1
 PA REG RA405310
 CT REG ARI.0012196

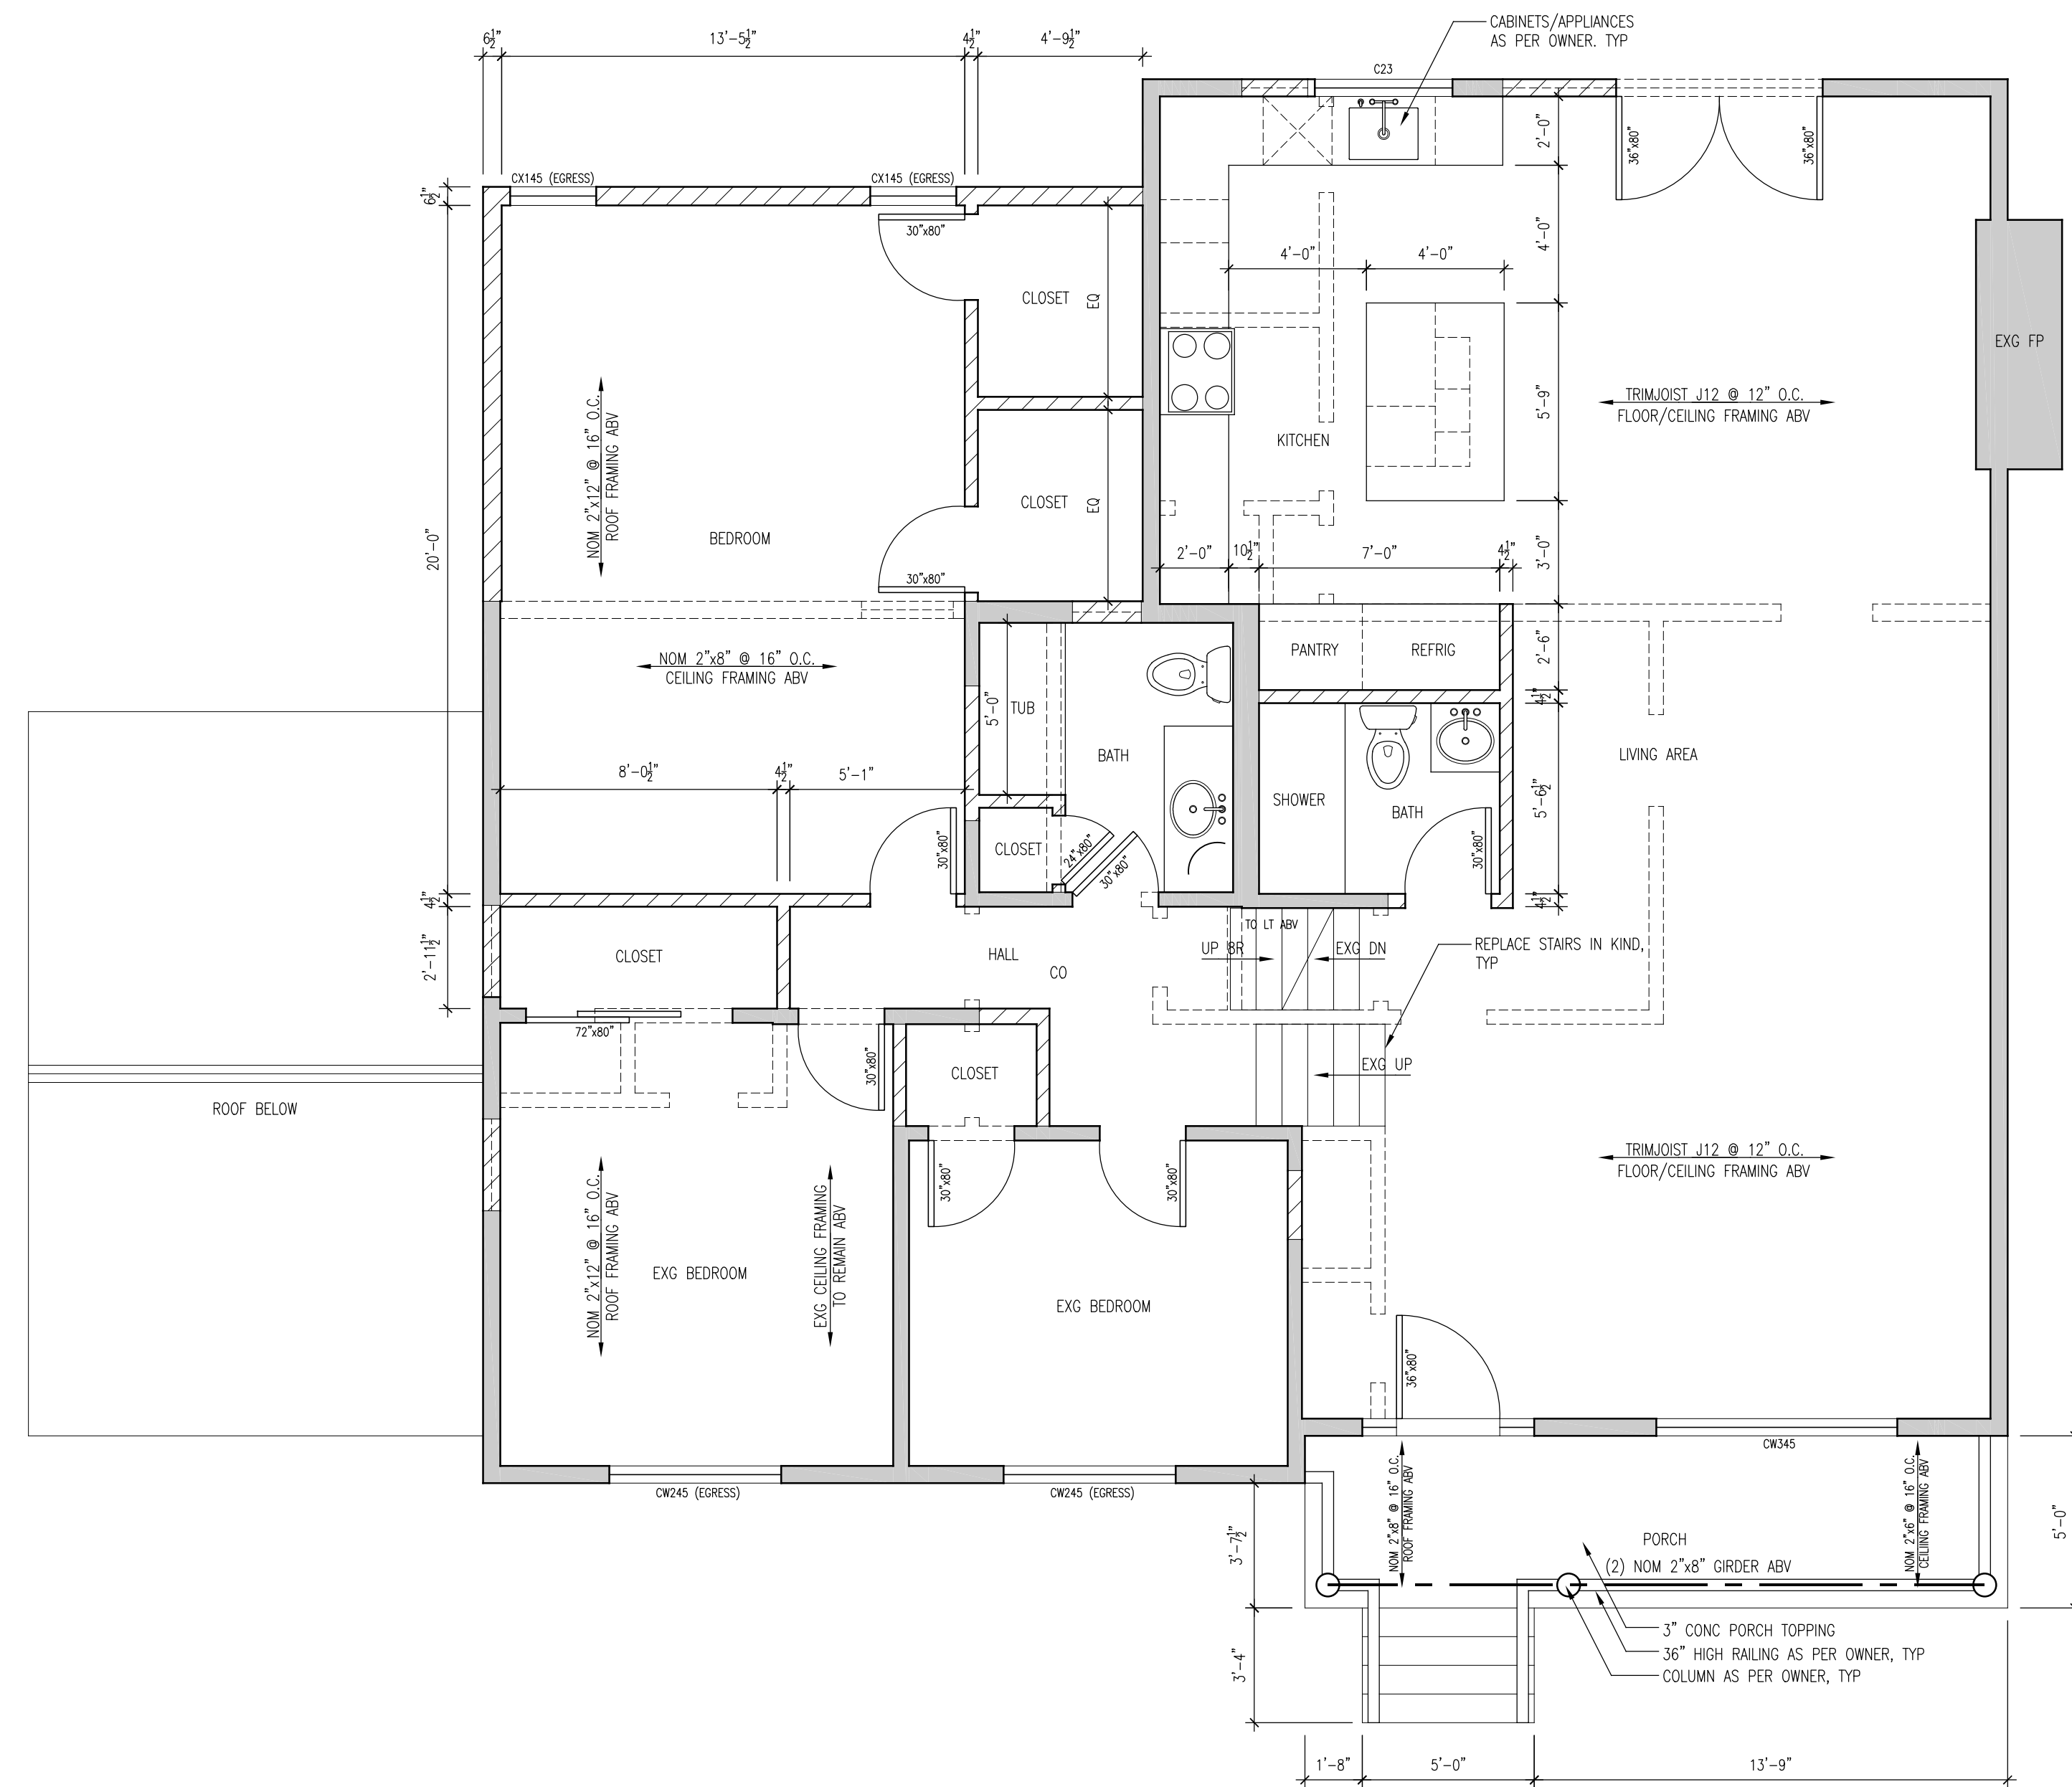

1 FIRST FLOOR PLAN
 SCALE: 1/4" = 1'-0"

REVISIONS:
 NUMBER: DATE: COMMENT:

SEAL:

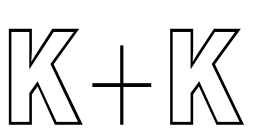

SIGNATURE: *Stew*

PROJECT NAME:
ALTERATION AND ADDITION

PROJECT ADDRESS:
 299 GARFIELD STREET
 BERKELEY HEIGHTS, NEW JERSEY 07922

OWNER:
 CARLA DASILVA


DRAWING TITLE:
FIRST FLOOR PLAN

PROJECT NUMBER: 1994
 SCALE: AS NOTED
 DRAWN BY: SMK
 CHECKED BY: SMK
 ISSUE: FOR REVIEW
 DATE: 24 JANUARY 2020

SHEET NUMBER: **A.101**

HAROLD J. KAWALEK, AIA
 NJ REG A106957
 NY REG 14834
 PA REG B7874

STEPHEN M. KAWALEK, RA, PP
 NJ REG 21A1016836
 NJ LIC 33LI00595800
 NY REG 031090-1
 PA REG RA405310
 CT REG ARI.0012196

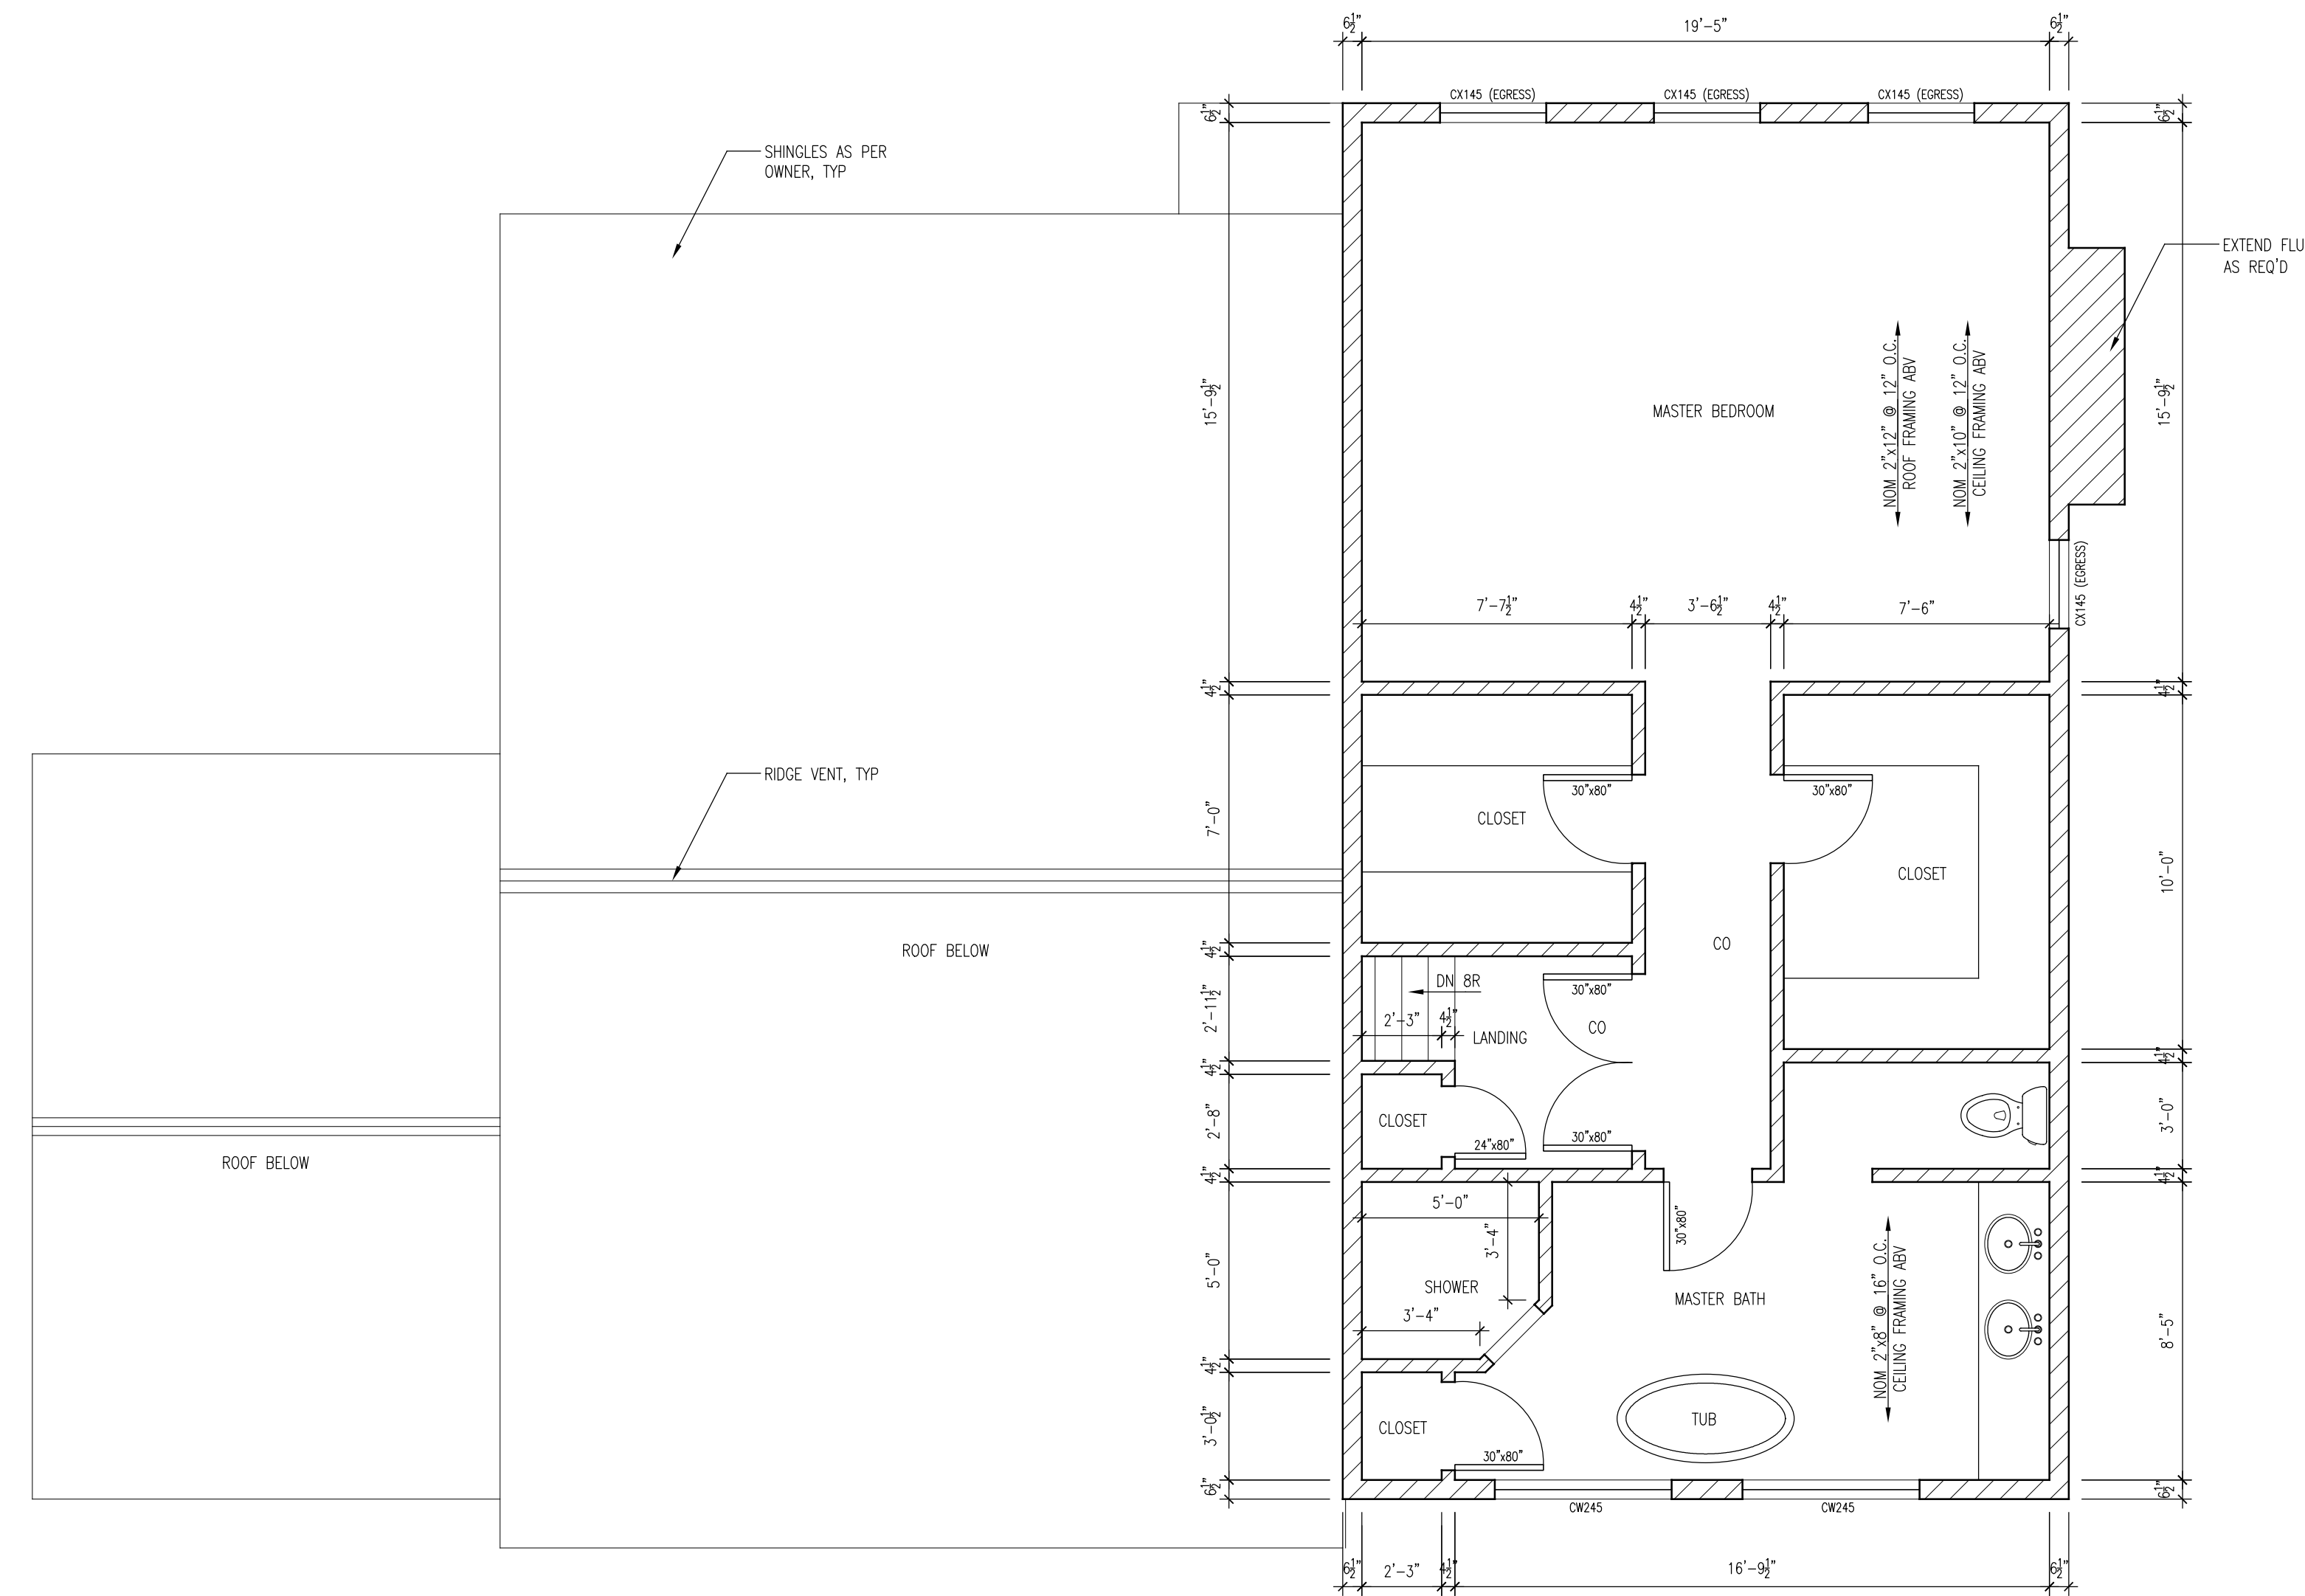

1 SECOND FLOOR PLAN
 SCALE: 1/4" = 1'-0"

REVISIONS:
 NUMBER: DATE: COMMENT:

SEAL:

K+K

SIGNATURE: *Stew*

PROJECT NAME:
ALTERATION AND ADDITION

PROJECT ADDRESS:
 299 GARFIELD STREET
 BERKELEY HEIGHTS, NEW JERSEY 07922

OWNER:
 CARLA DASILVA


DRAWING TITLE:
SECOND FLOOR PLAN

PROJECT NUMBER: 1994
 SCALE: AS NOTED
 DRAWN BY: SMK
 CHECKED BY: SMK
 ISSUE: FOR REVIEW
 DATE: 24 JANUARY 2020


SHEET NUMBER: **A.102**

HAROLD J. KAWALEK, AIA
 NJ REG A106957
 NY REG 14834
 PA REG B7874

STEPHEN M. KAWALEK, RA, PP
 NJ REG 21A1016836
 NJ LIC 33LI00595800
 NY REG 031090-1
 PA REG RA405310
 CT REG ARI.0012196

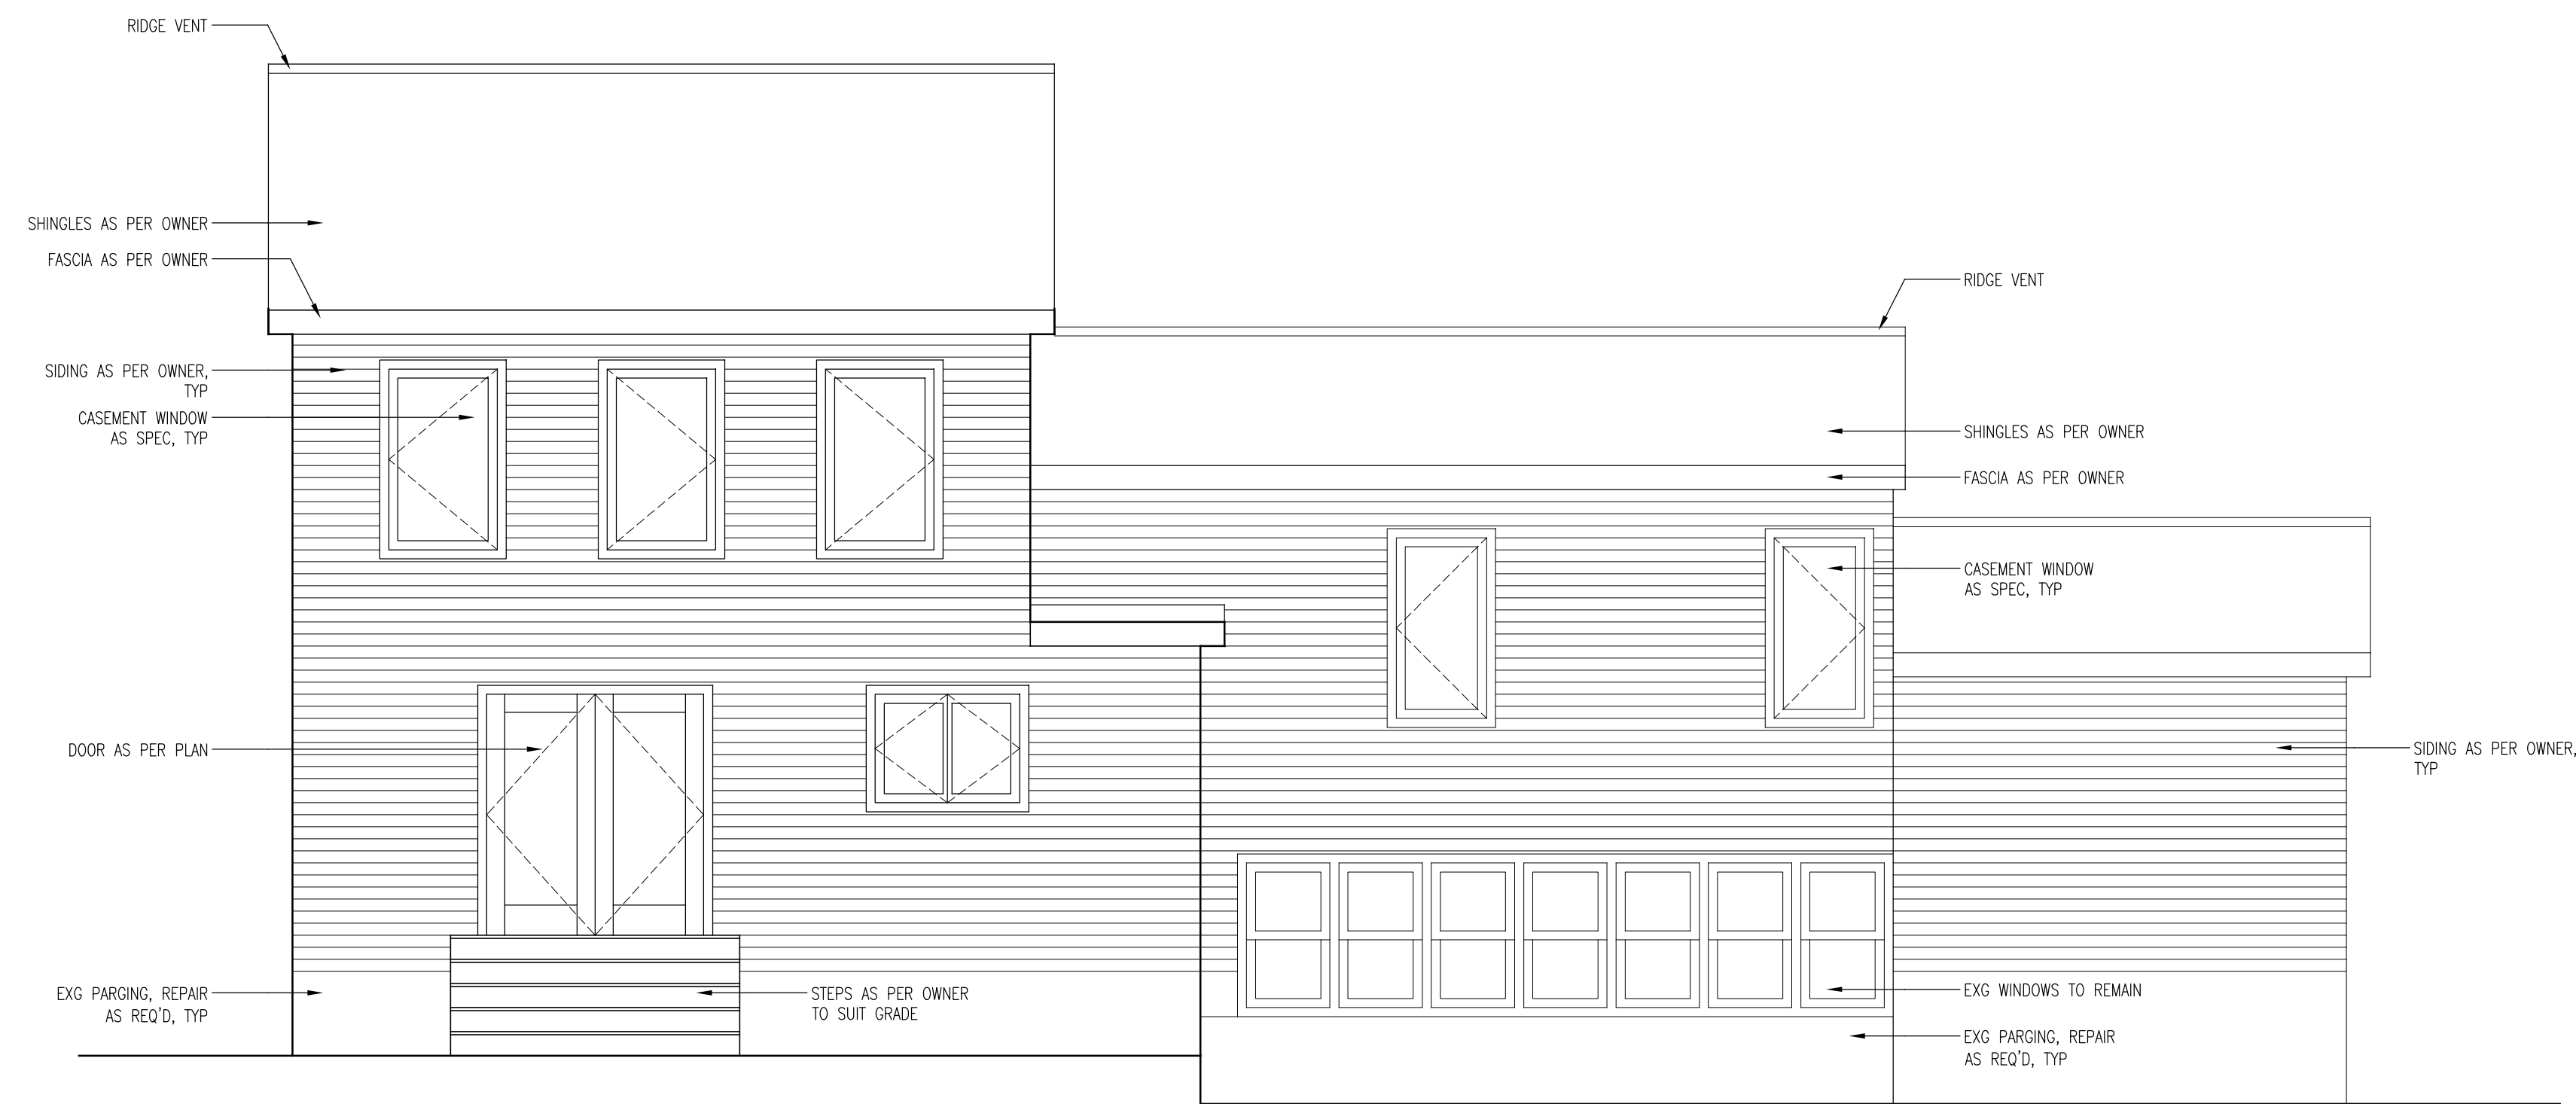

1 REAR ELEVATION
 SCALE: 1/4" = 1'-0"

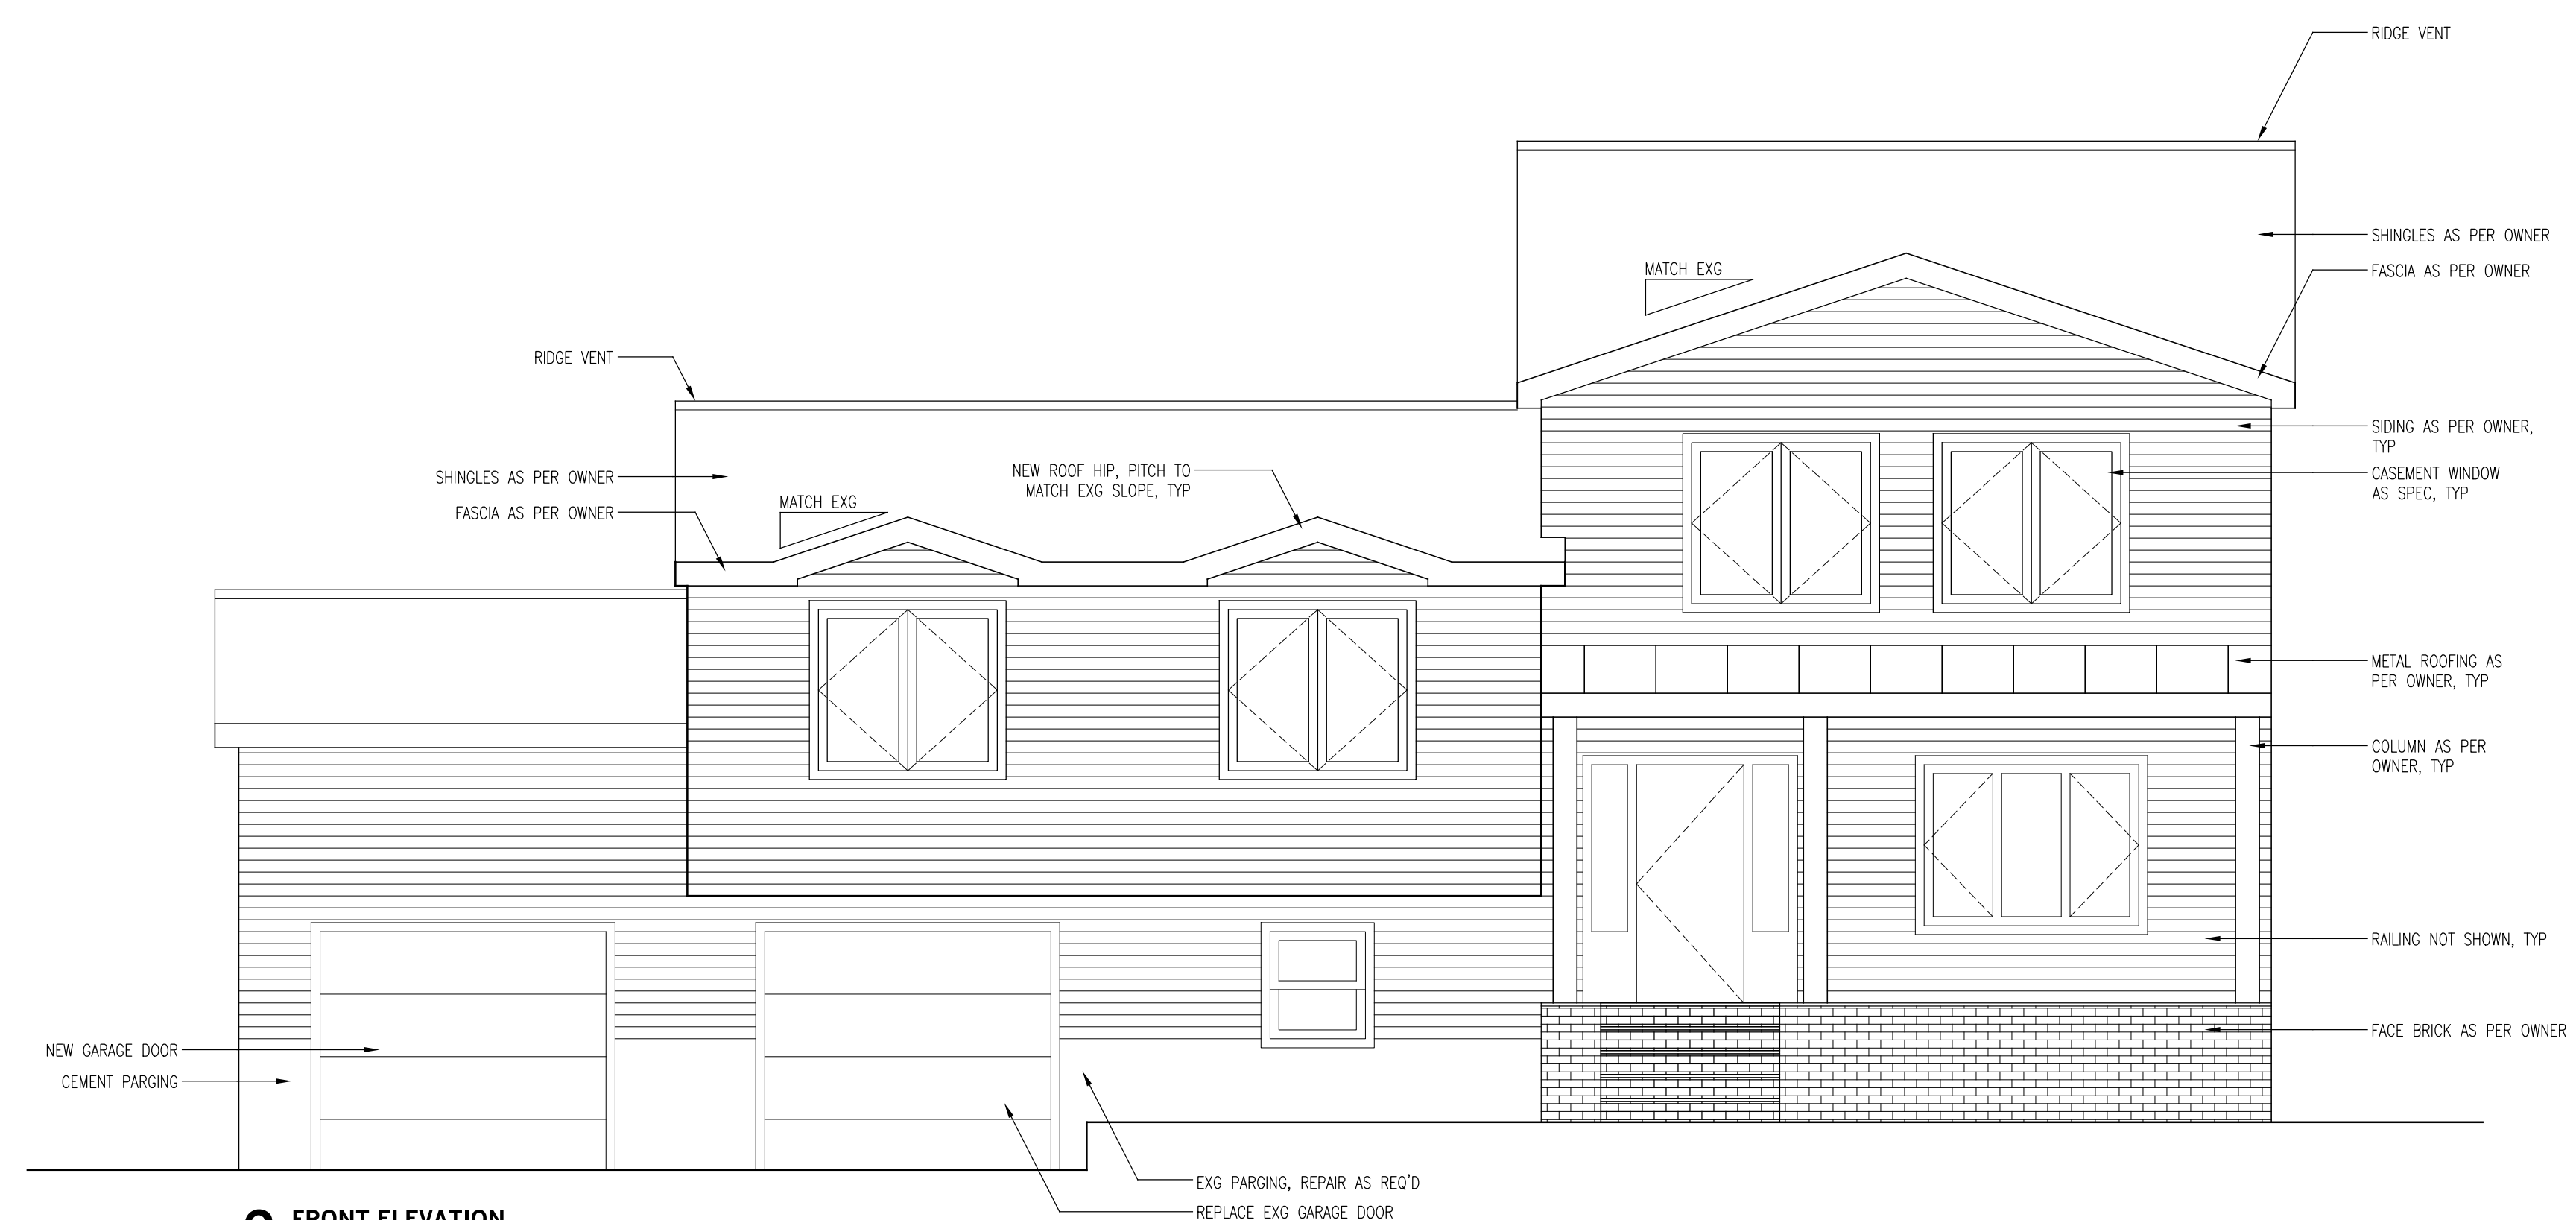

2 FRONT ELEVATION
 SCALE: 1/4" = 1'-0"

REVISIONS:

NUMBER	DATE	COMMENT

SEAL:

K+K

Handwritten signature

PROJECT NAME:
ALTERATION AND ADDITION

PROJECT ADDRESS:
 299 GARFIELD STREET
 BERKELEY HEIGHTS, NEW JERSEY 07922

OWNER:
 CARLA DASILVA


DRAWING TITLE:
ELEVATIONS

PROJECT NUMBER: 1994
 SCALE: AS NOTED
 DRAWN BY: SMK
 CHECKED BY: SMK
 ISSUE: FOR REVIEW
 DATE: 24 JANUARY 2020


SHEET NUMBER: **A.103**

HAROLD J. KAWALEK, AIA
 NJ REG A106957
 NY REG 14834
 PA REG B7874


STEPHEN M. KAWALEK, RA, PP
 NJ REG 21A1016836
 NJ LIC 33LI00595800
 NY REG 031090-1
 PA REG RA405310
 CT REG ARI.0012196

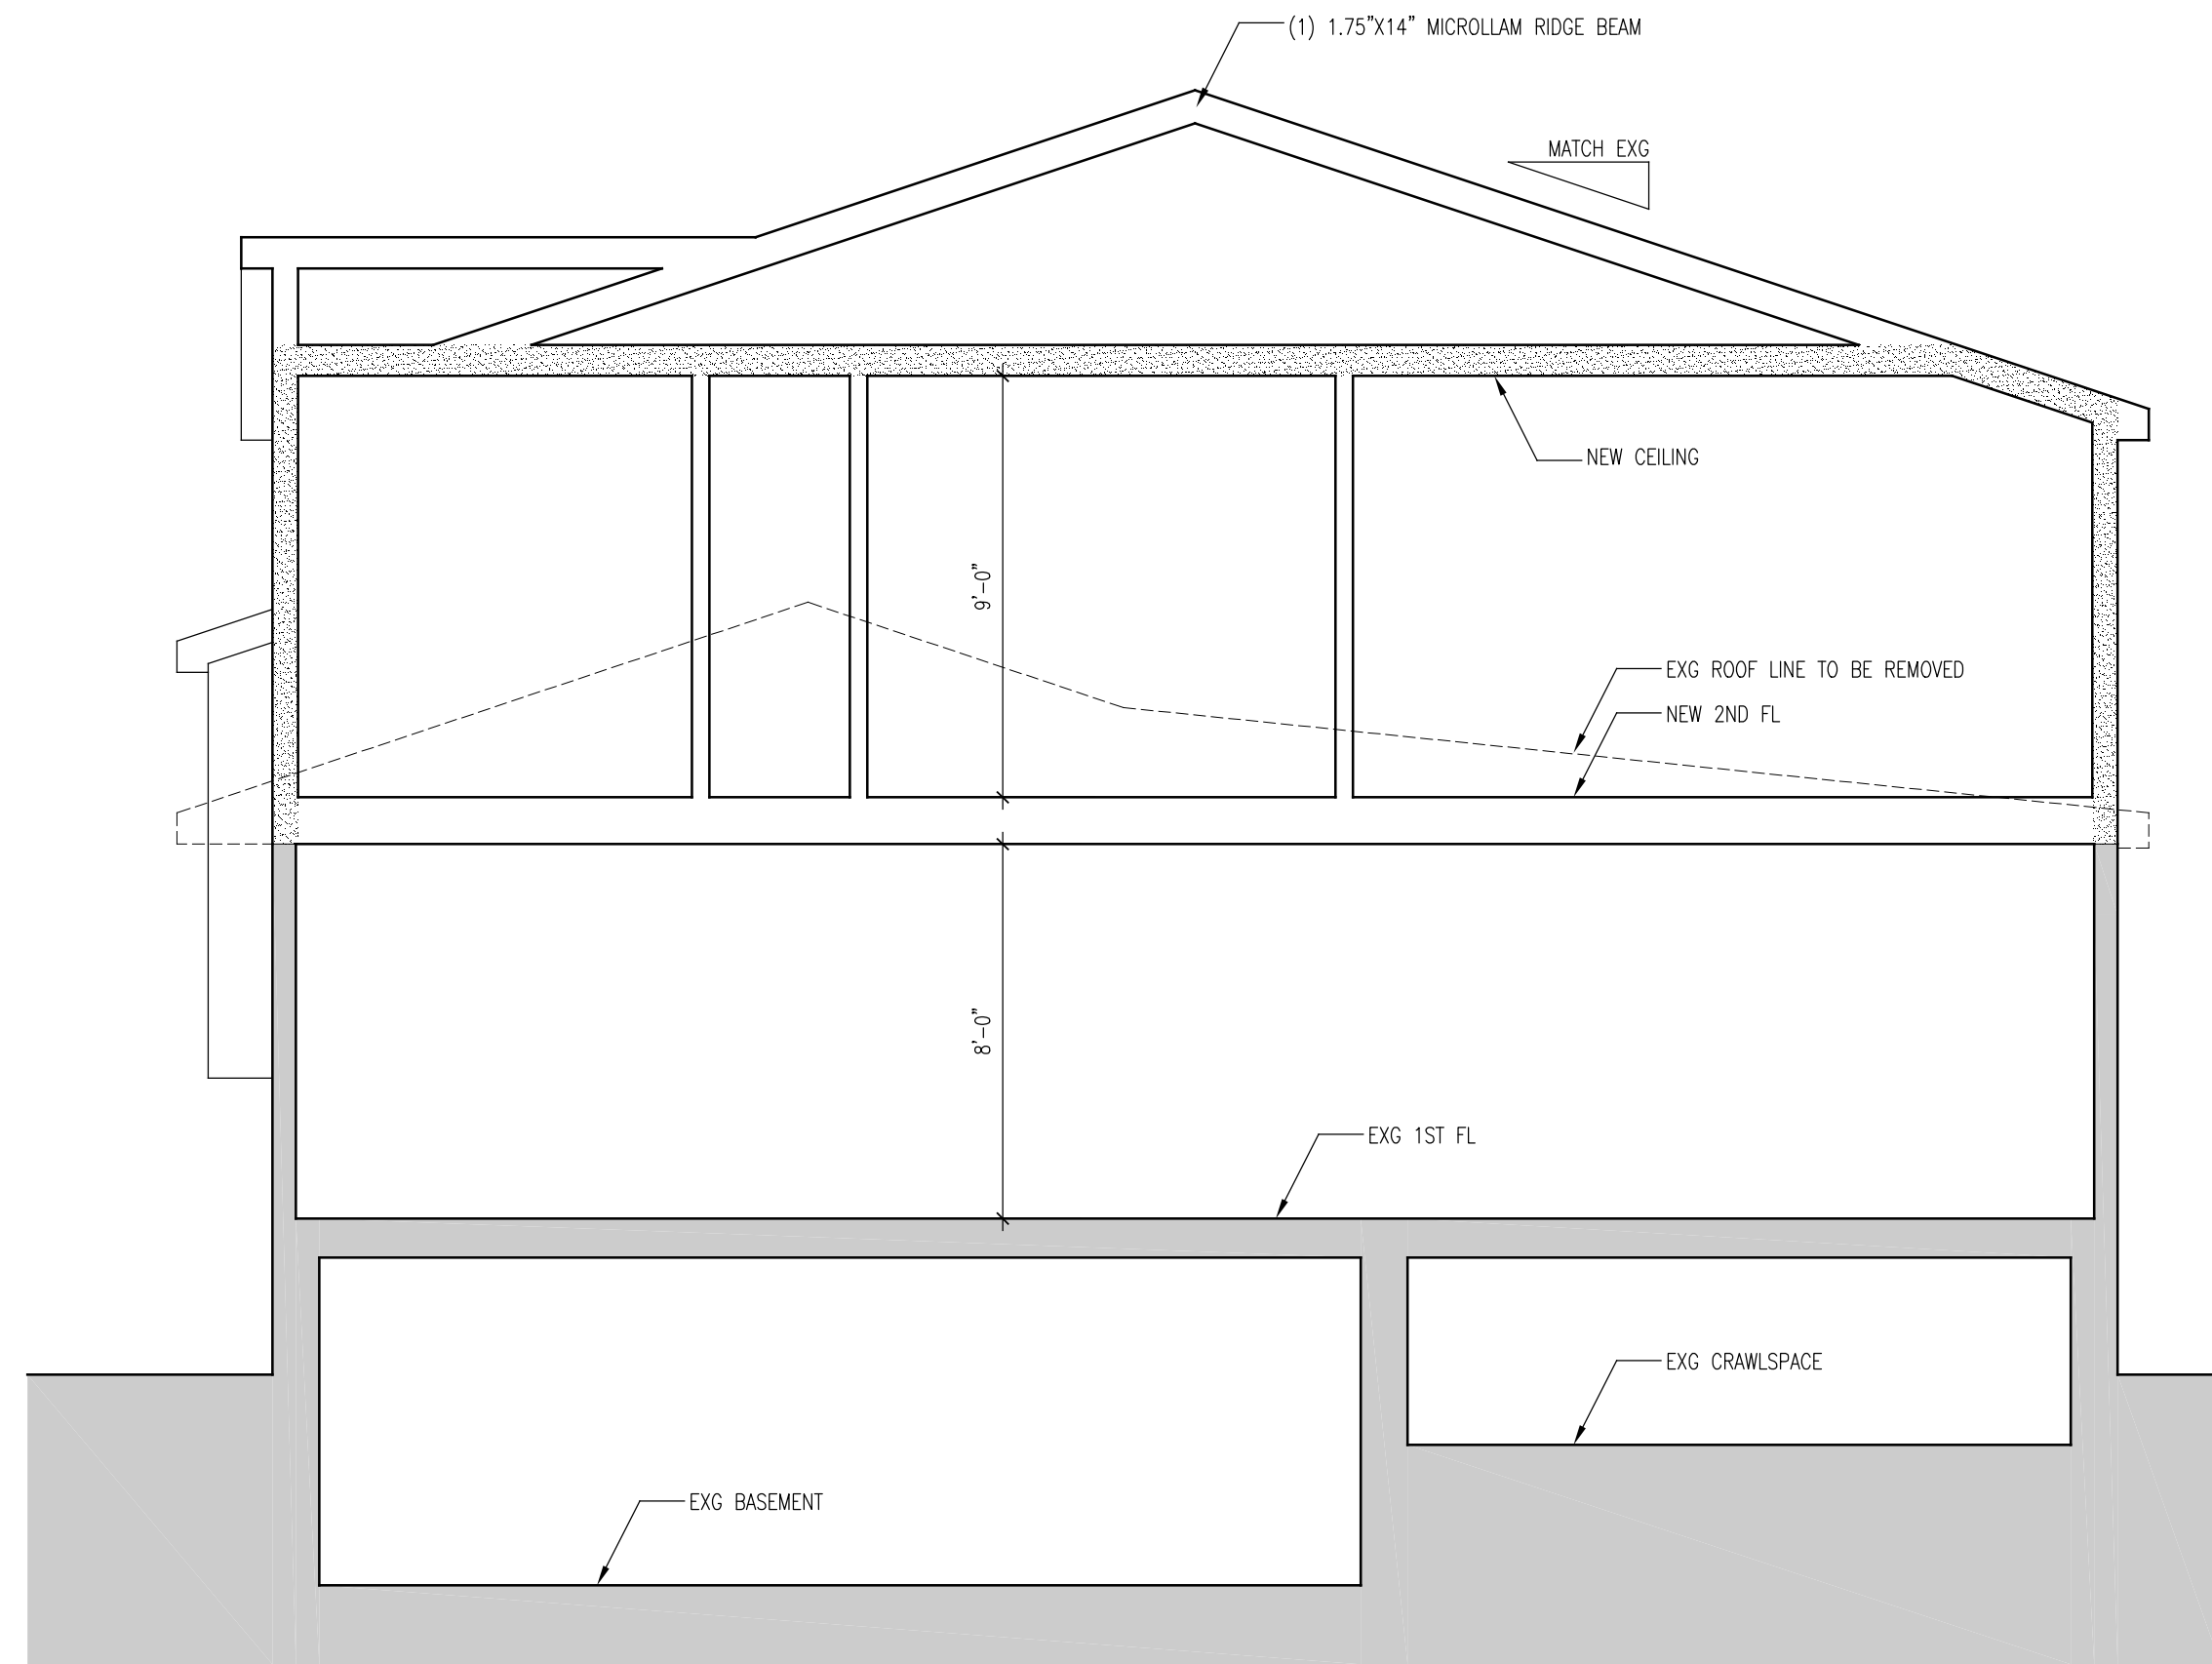


1 BUILDING SECTION
 SCALE: 1/4" = 1'-0"

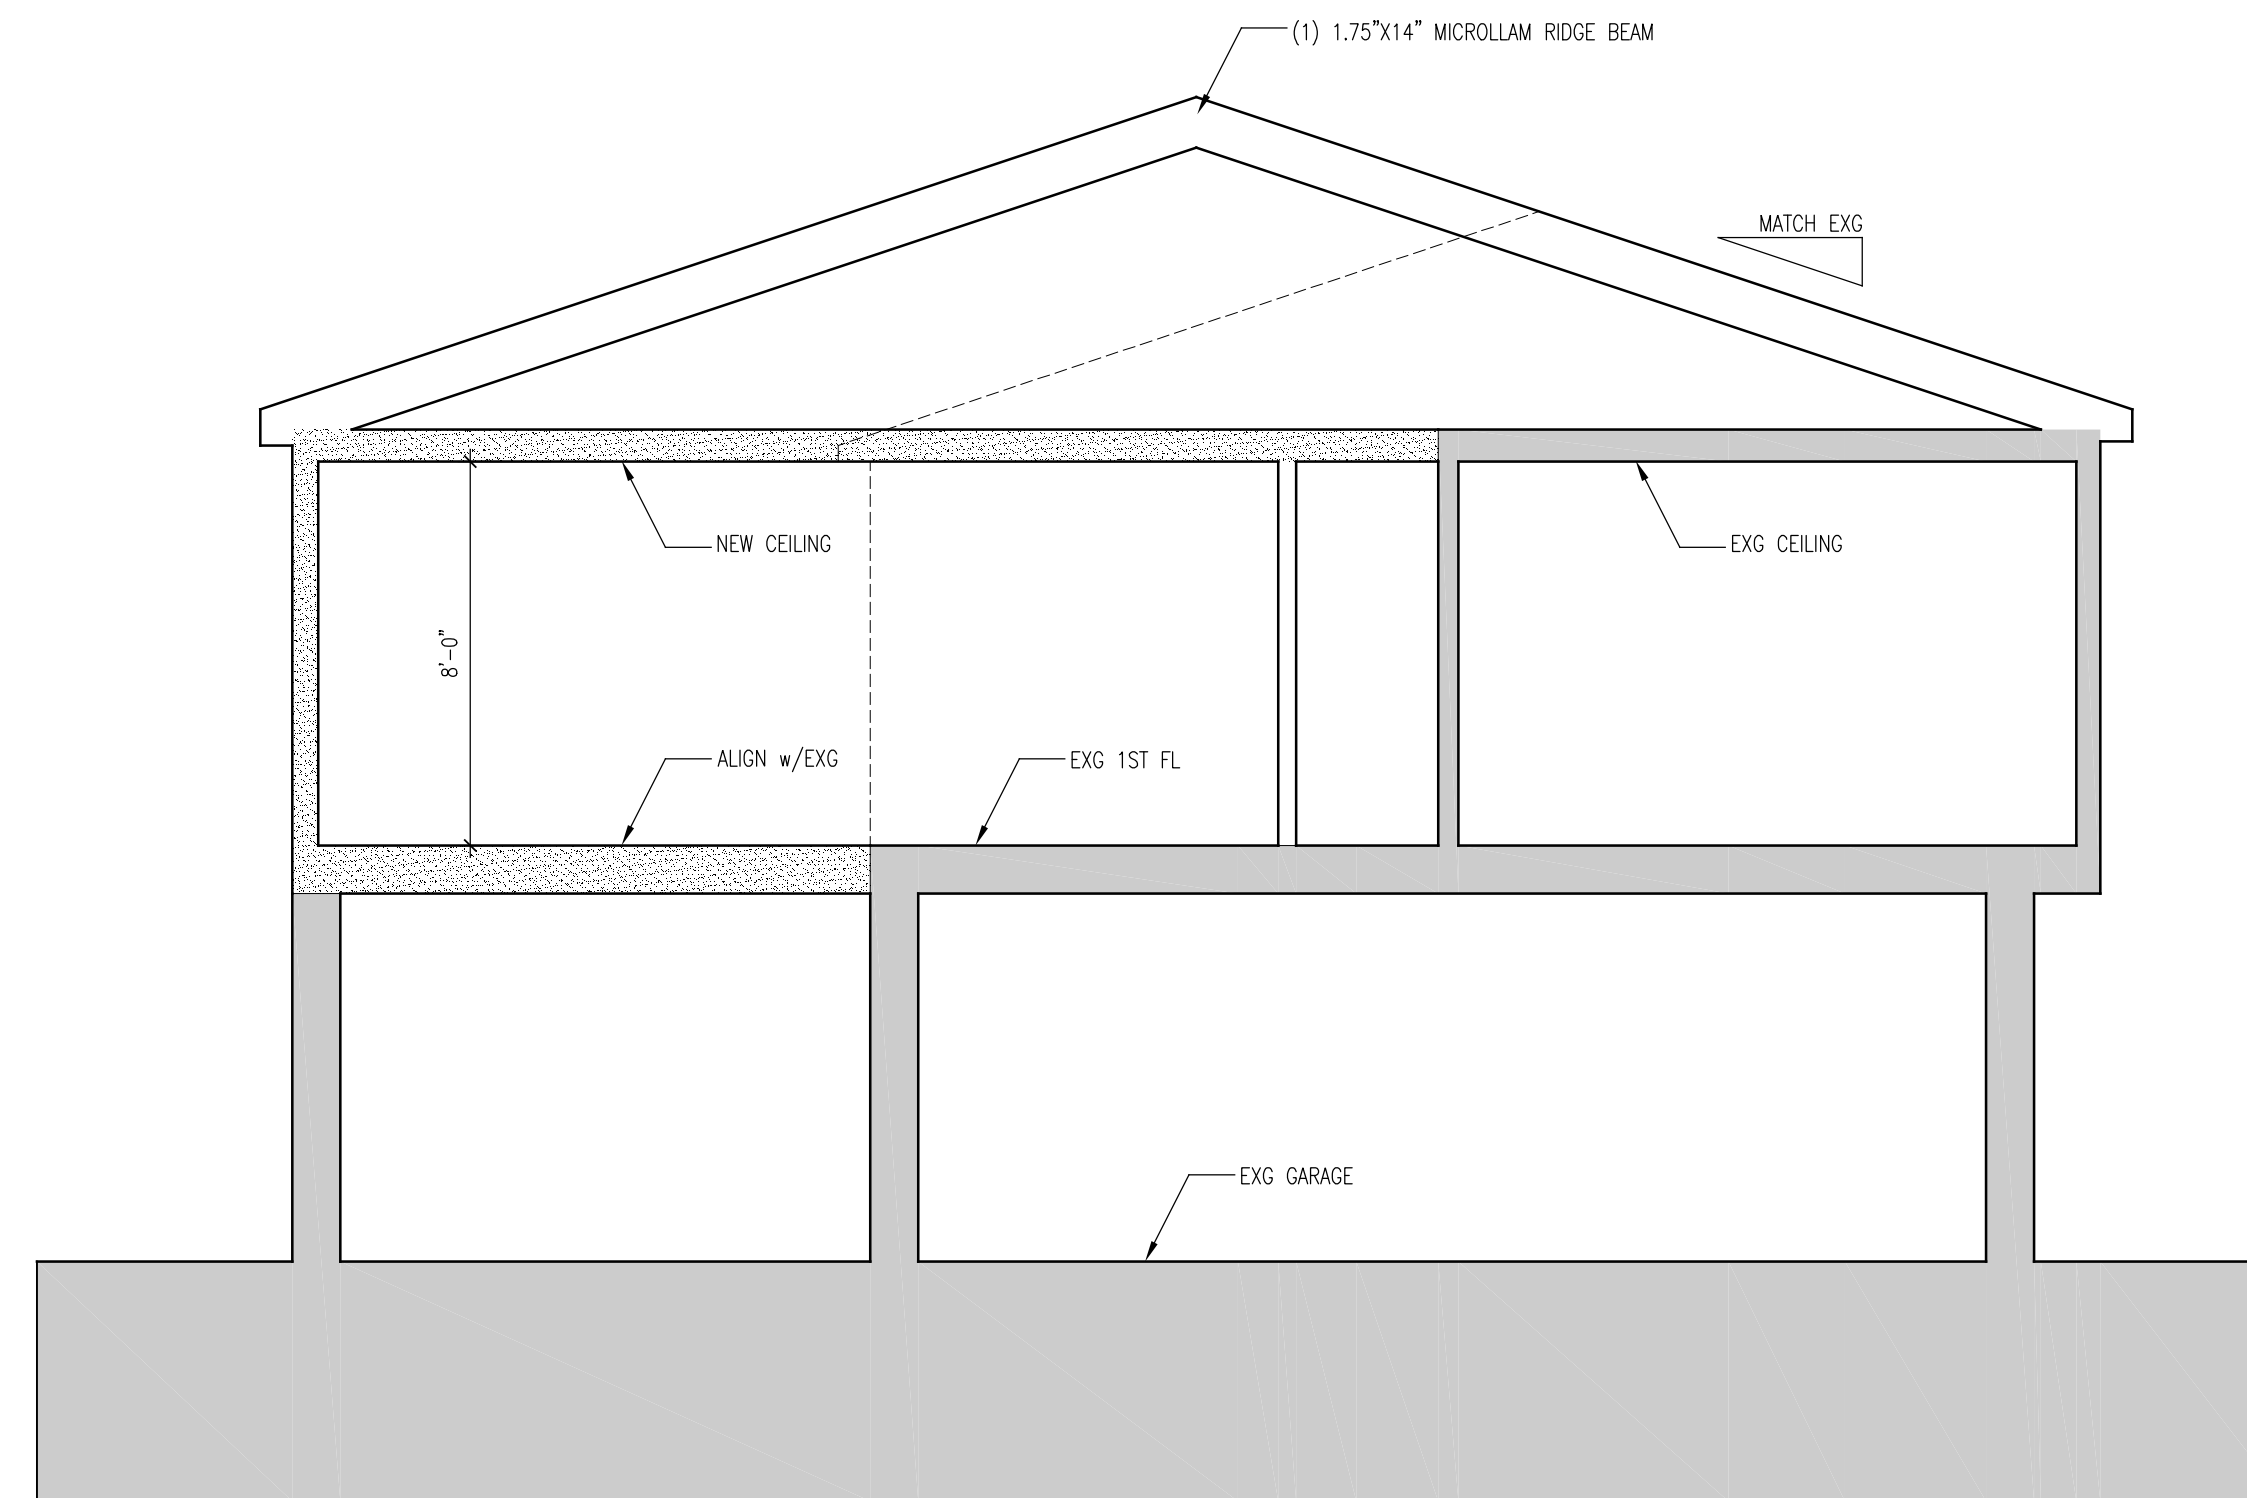

2 BUILDING SECTION
 SCALE: 1/4" = 1'-0"

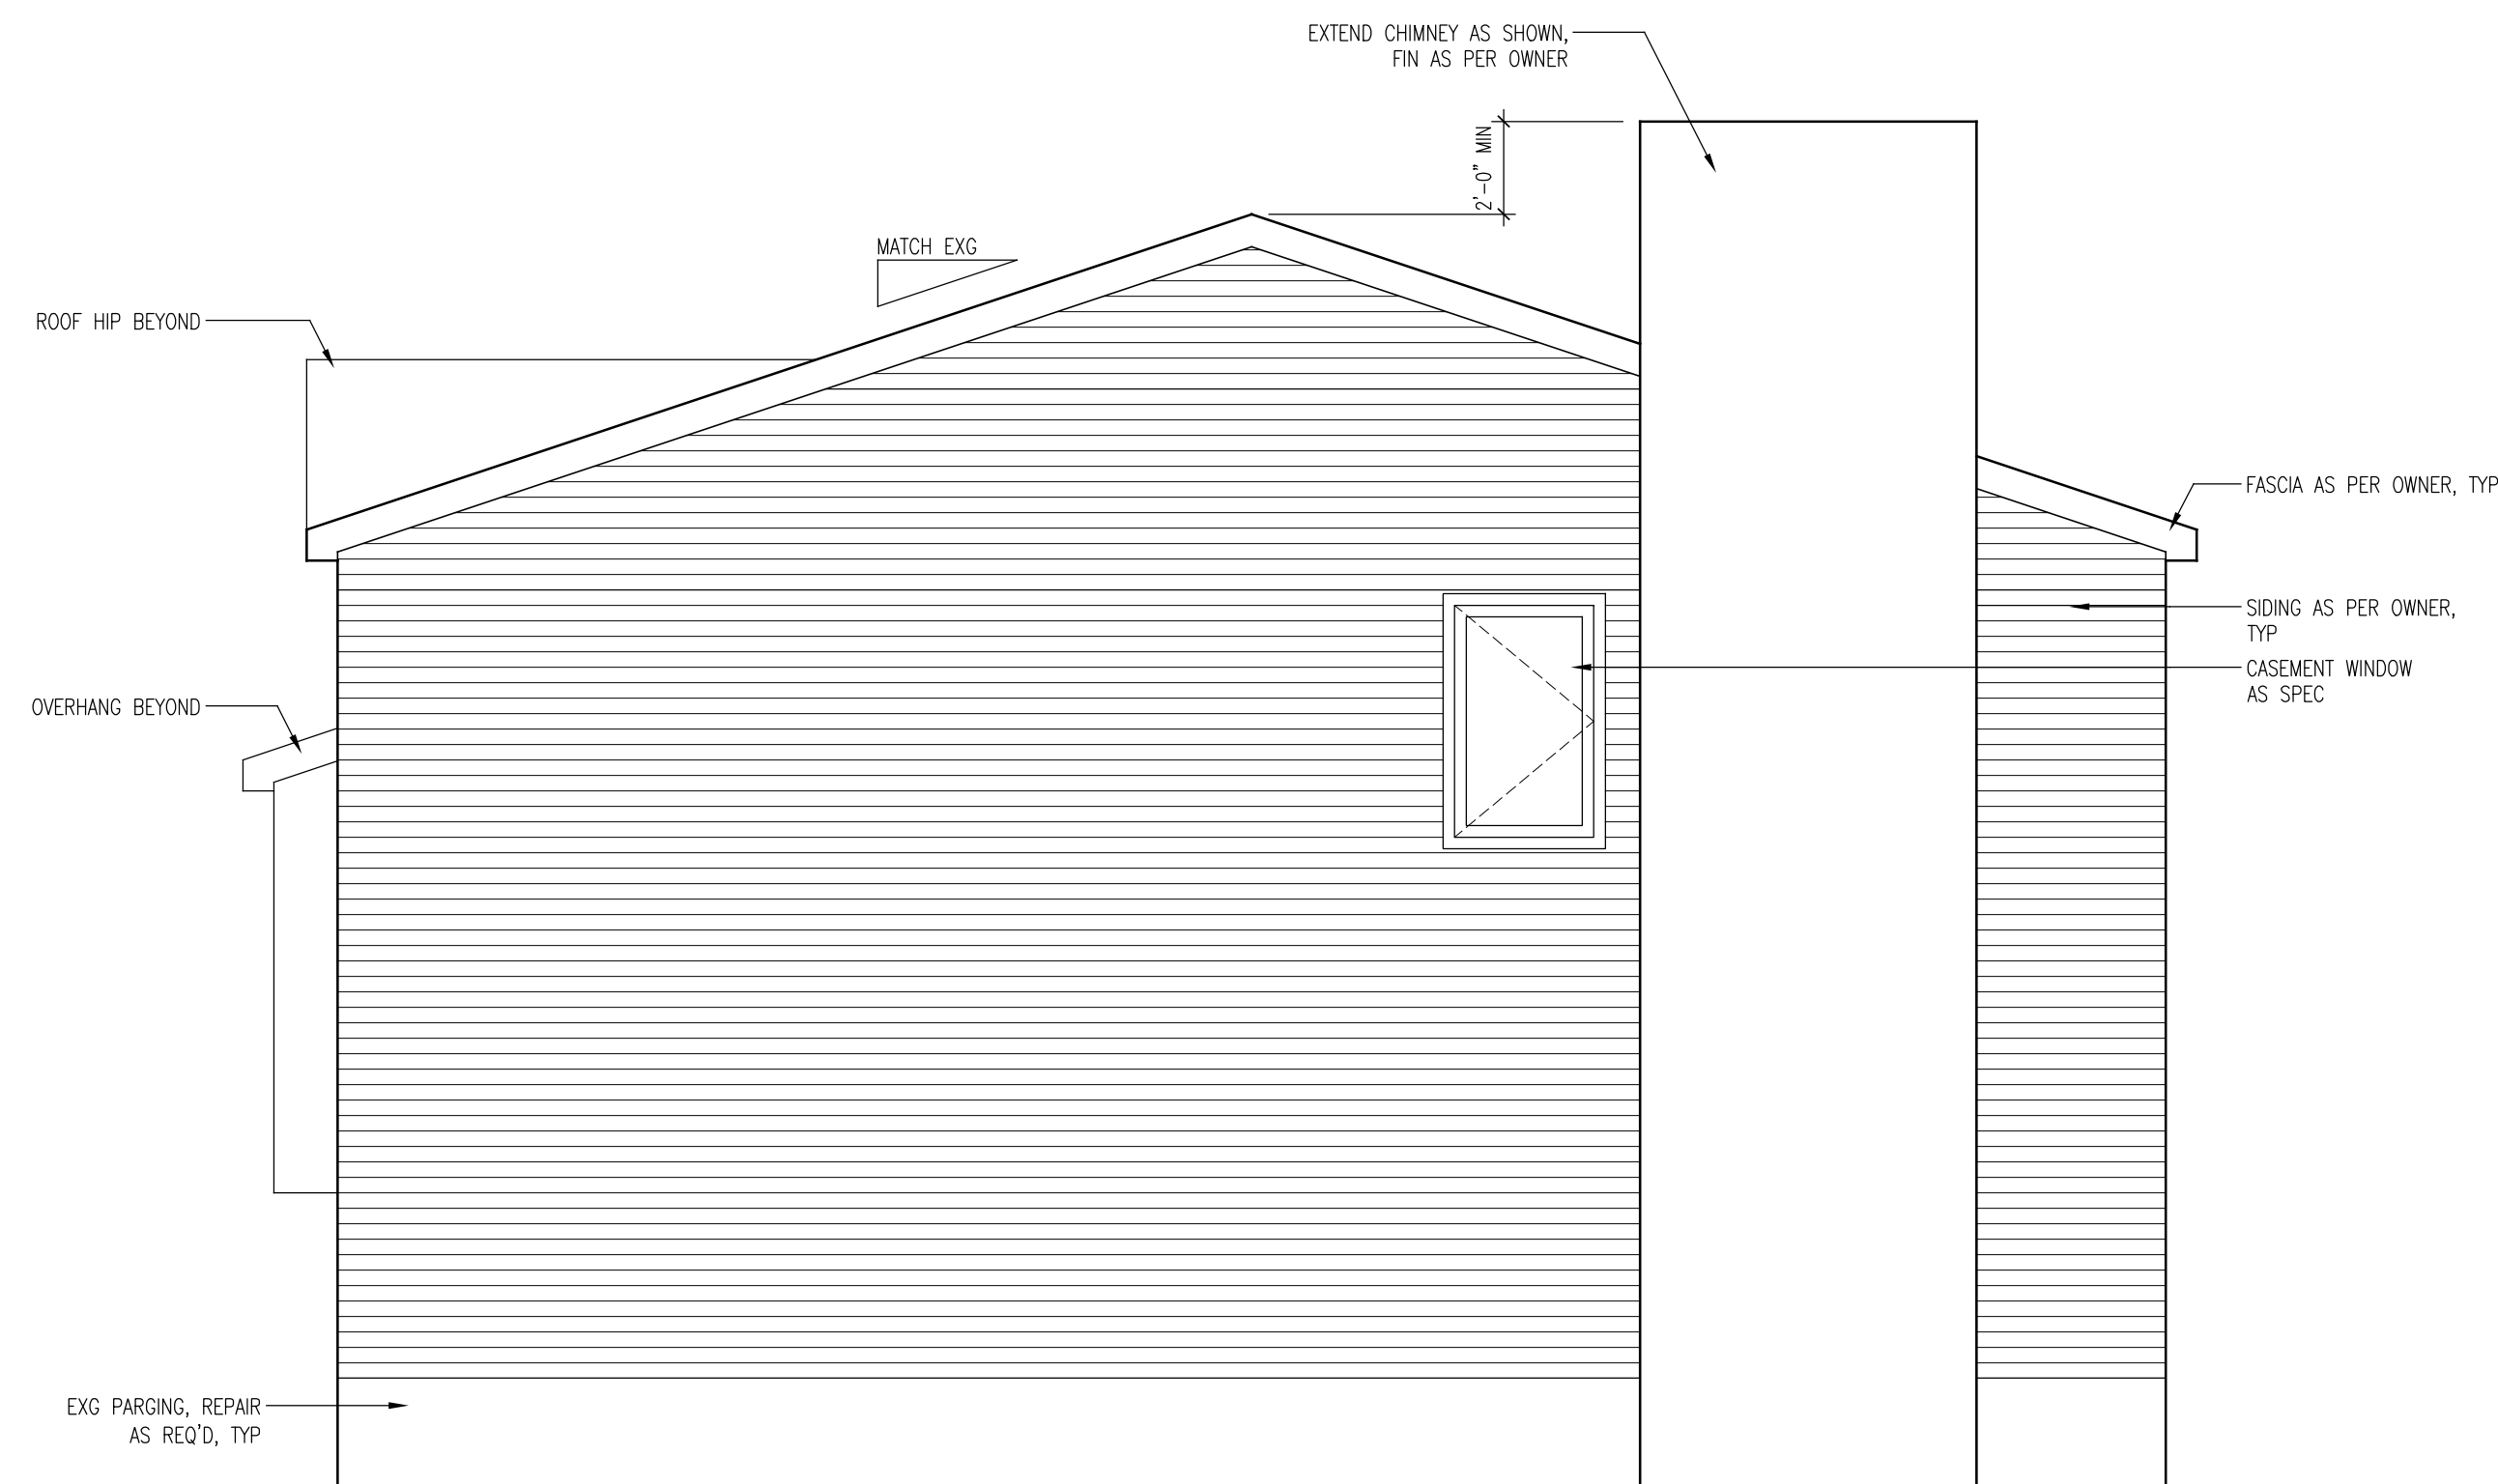

3 SIDE ELEVATION
 SCALE: 1/4" = 1'-0"

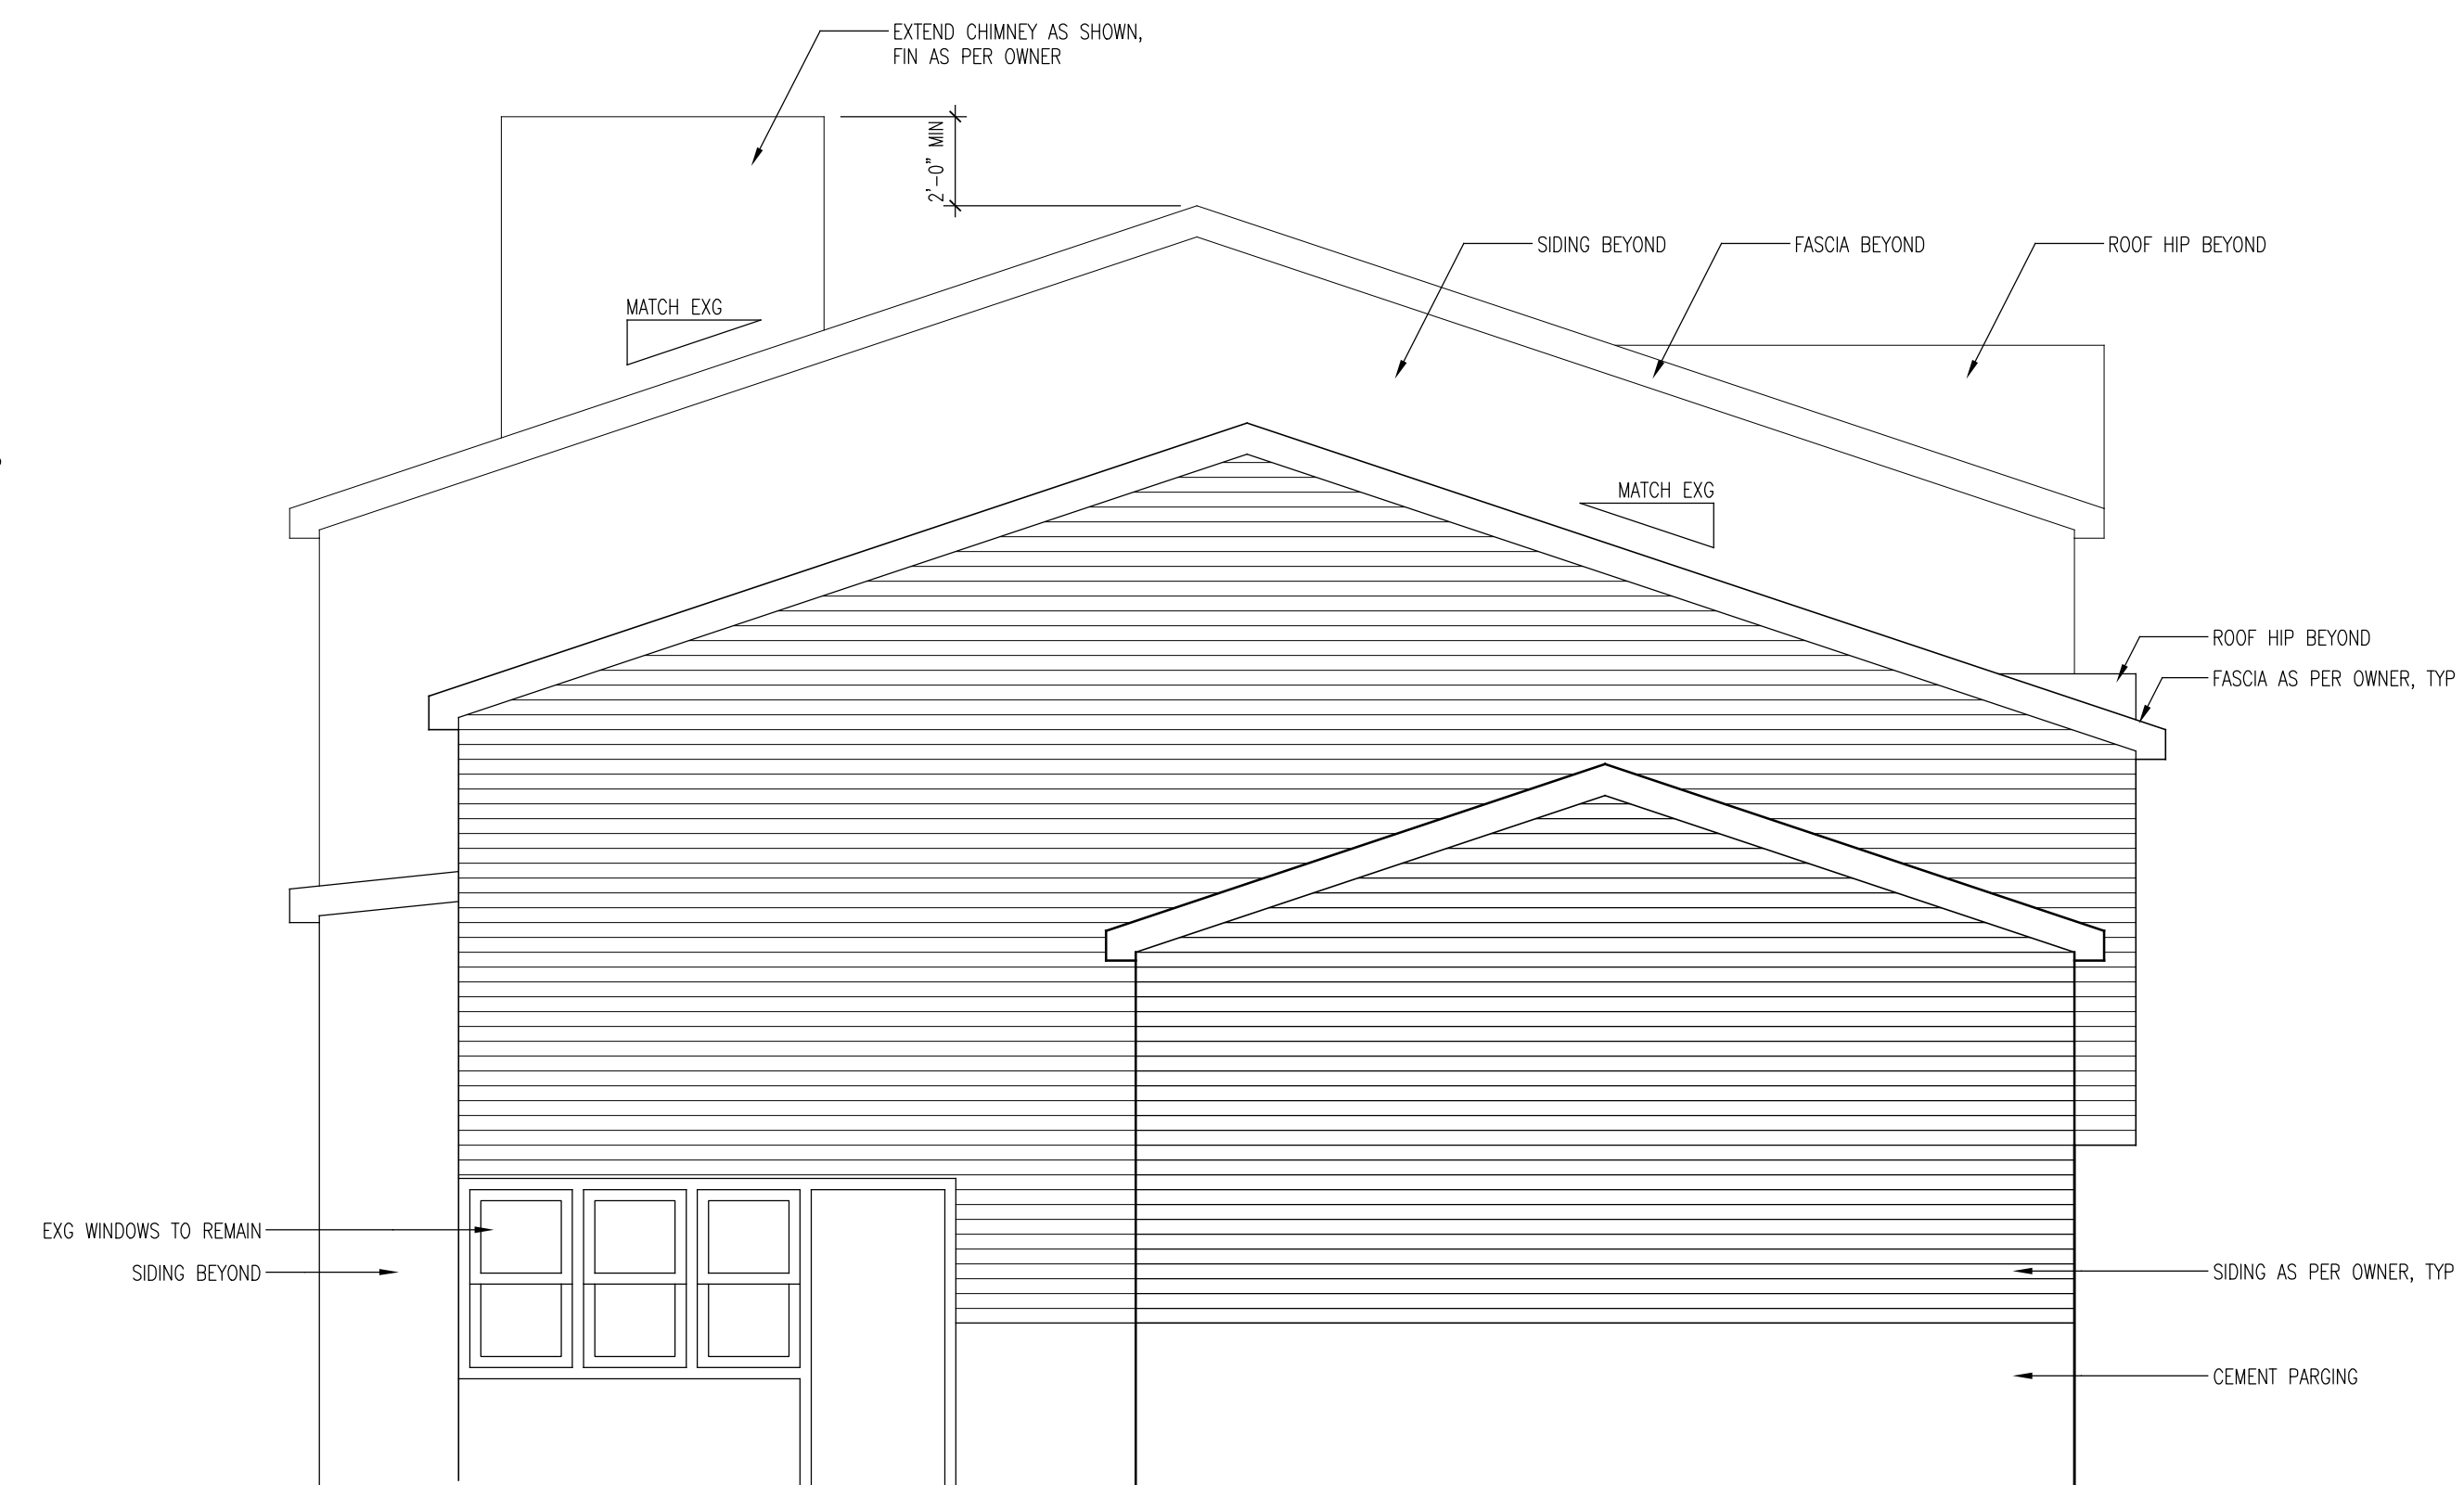

4 SIDE ELEVATION
 SCALE: 1/4" = 1'-0"

REVISIONS:

NUMBER	DATE	COMMENT

SEAL:

K+K

SIGNATURE: *Stew*

PROJECT NAME:
ALTERATION AND ADDITION

PROJECT ADDRESS:
 299 GARFIELD STREET
 BERKELEY HEIGHTS, NEW JERSEY 07922

OWNER:
 CARLA DASILVA

DRAWING TITLE:
SECTIONS AND ELEVATIONS

PROJECT NUMBER: 1994
 SCALE: AS NOTED
 DRAWN BY: SMK
 CHECKED BY: SMK
 ISSUE: FOR REVIEW
 DATE: 24 JANUARY 2020

SHEET NUMBER: **A.104**