



REVISIONS

DATE	NAME	NO.
MAY 16, 1997	MATTHEW L. MARTINI, P.L.S.	30088
DEC. 31, 2007	WERNER A. MALL, P.L.S.	37201

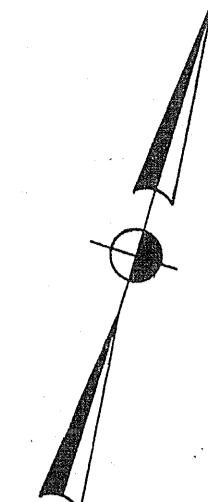

TOWNSHIP OF PASSAIC

MORRIS COUNTY

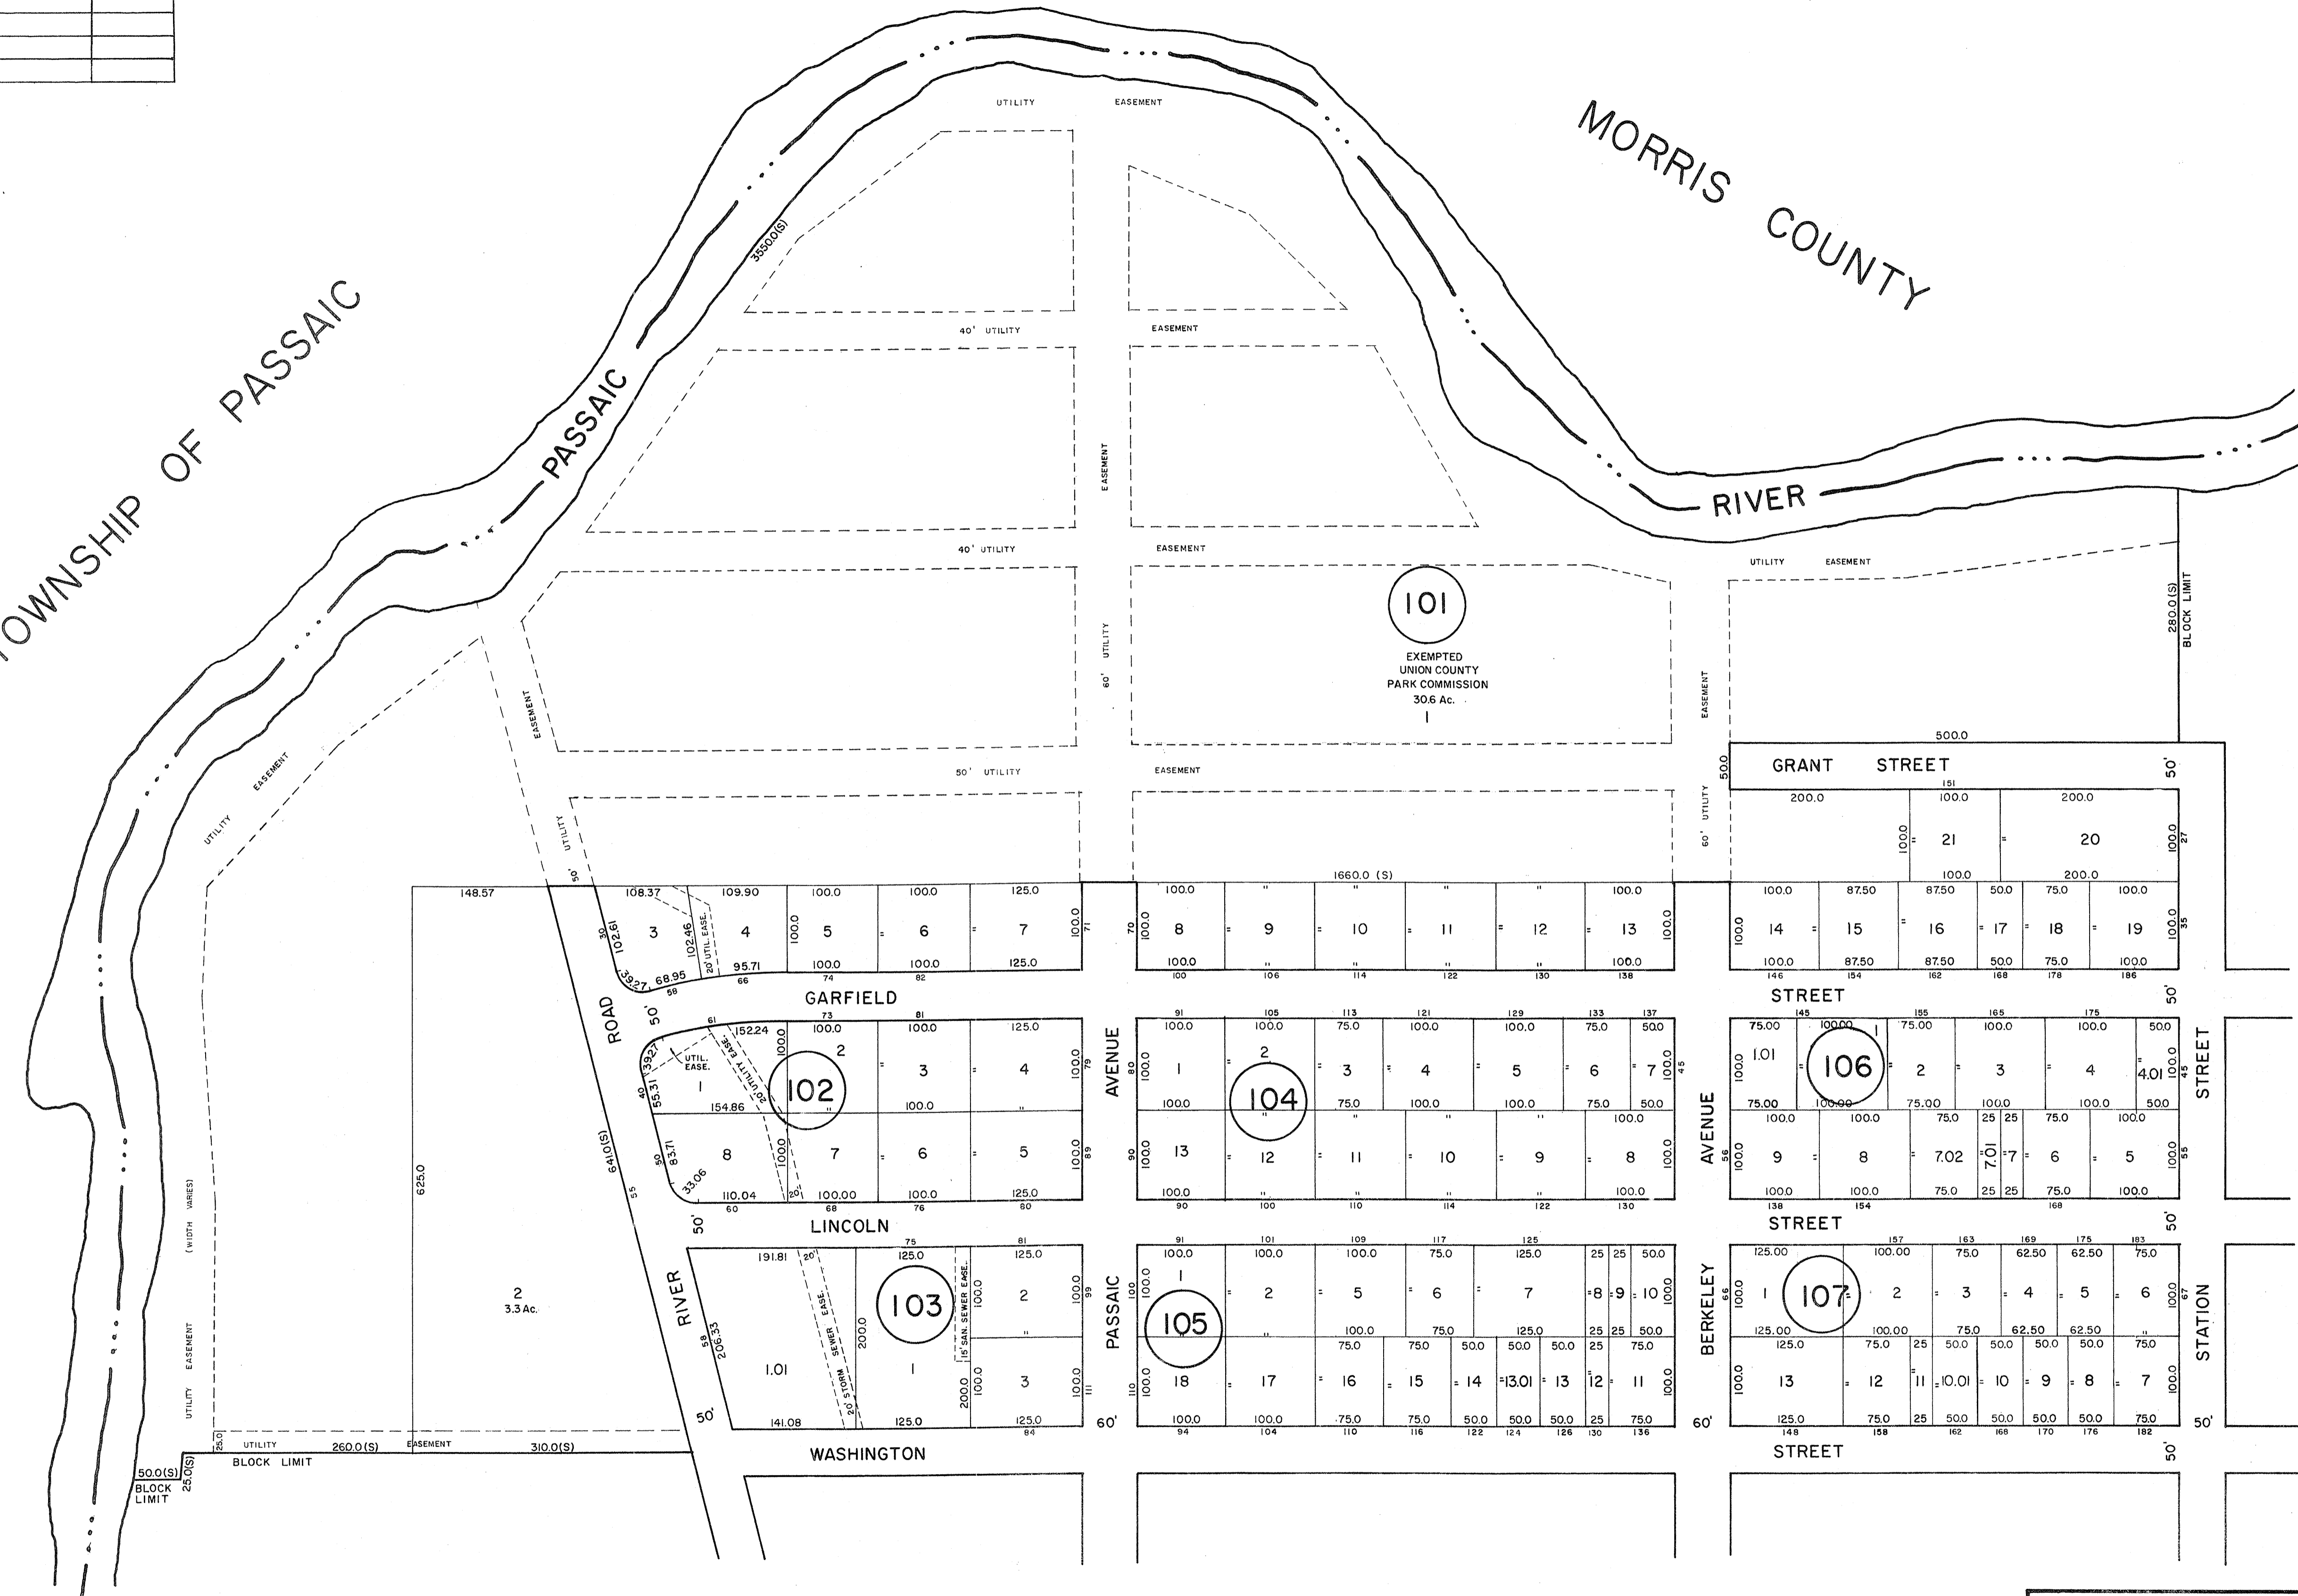

2

5

6

NEW JERSEY DEPARTMENT OF THE TREASURY
 DIVISION OF TAXATION
 LOCAL PROPERTY AND PUBLIC UTILITY BRANCH
 APPROVED AS A TAX MAP PURSUANT TO THE
 PROVISIONS OF CHAPTER 175, LAWS OF 1918, AND
 FOR THE DIRECTOR, DIVISION OF TAXATION
J. N. [Signature]
 BY: _____ P.E. & L.S.
 LIC. # 5009 CHIEF
 DATE: FEB 14 1978 SERIAL NO. 508

TAX MAP
 TOWNSHIP OF BERKELEY HEIGHTS
 UNION COUNTY, NEW JERSEY
 SCALE: 1" = 100'
 FEBRUARY 3, 1978
 HOWARD J. SHERSHINGER, P.E. & L.S. 16201
 TOWNSHIP ENGINEER